

CAR - 131 NOS.
(T.T- TOPSEL TOYOTA PART)

PROJECT -

RSH CREST
2B + G + XI STORIED COMMERCIAL BUILDING, NEWTOWN, KOLKATA.


TITLE -

LOWER BASEMENT PLAN
LVL. (-)6.15 M.

CLIENT -



SCALE - 1 : 400
DATE : - 26.07.22

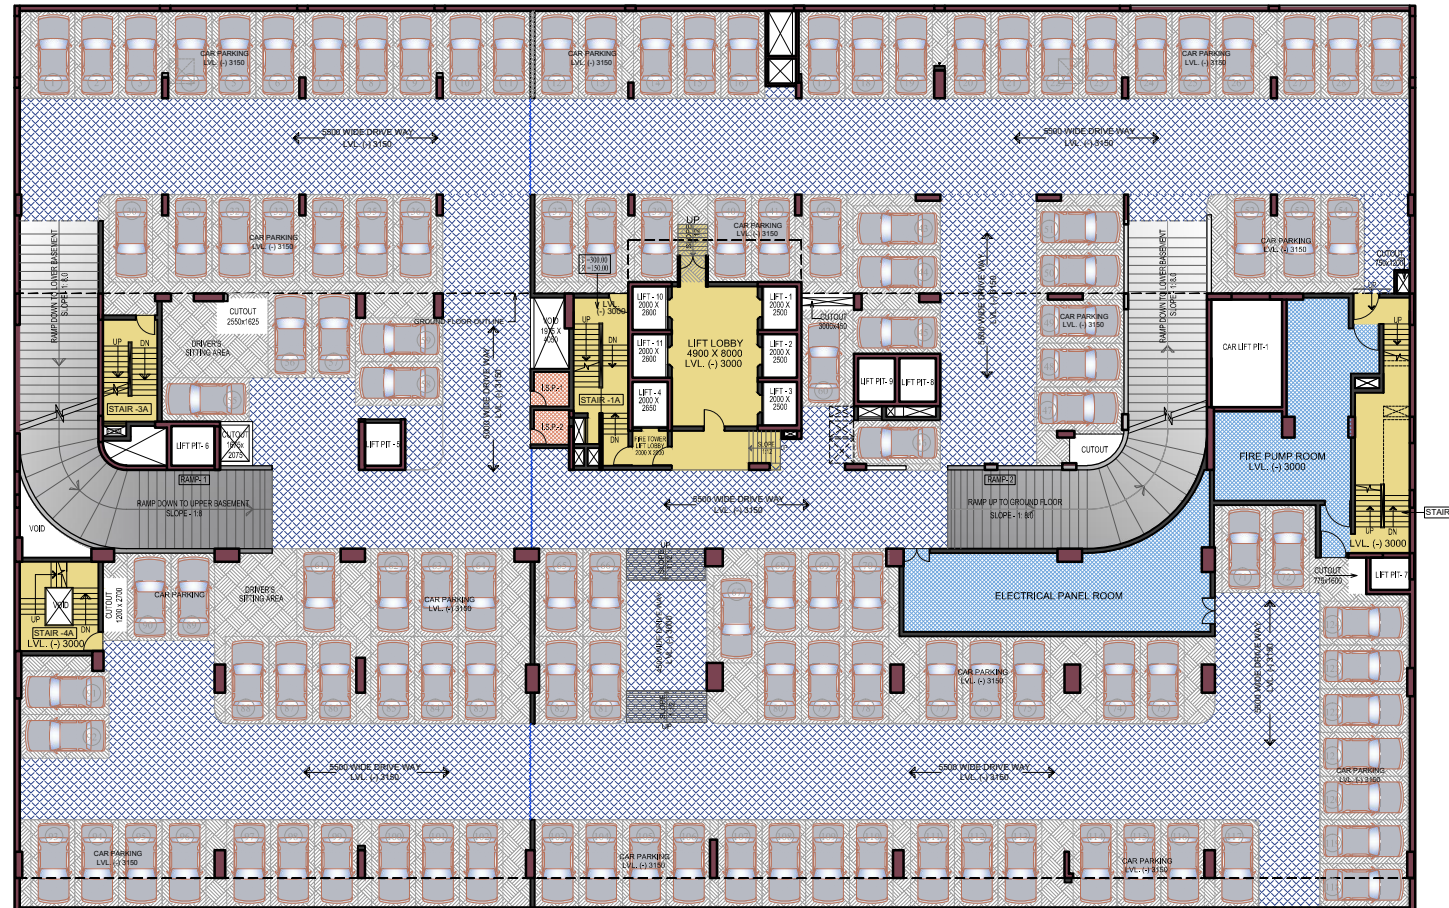

CAR - 124 NOS.
(T.T- TOPSEL TOYOTA PART)

PROJECT -

RSH CREST
2B + G + XI STORIED COMMERCIAL BUILDING, NEWTOWN, KOLKATA.


TITLE -

UPPER BASEMENT PLAN
LVL. (-)3.15 M.


CLIENT -




SCALE - 1 : 400
DATE : - 26.07.22

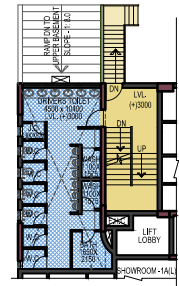

PART PLAN OF DRIVER'S TOILET (MEZZANINE FLOOR) AT (+) 3000 LVL.

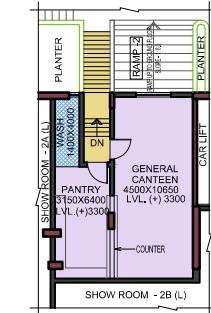

PART PLAN OF GENERAL CANTEEN (MEZZANINE FLOOR) AT (+) 3300 LVL.

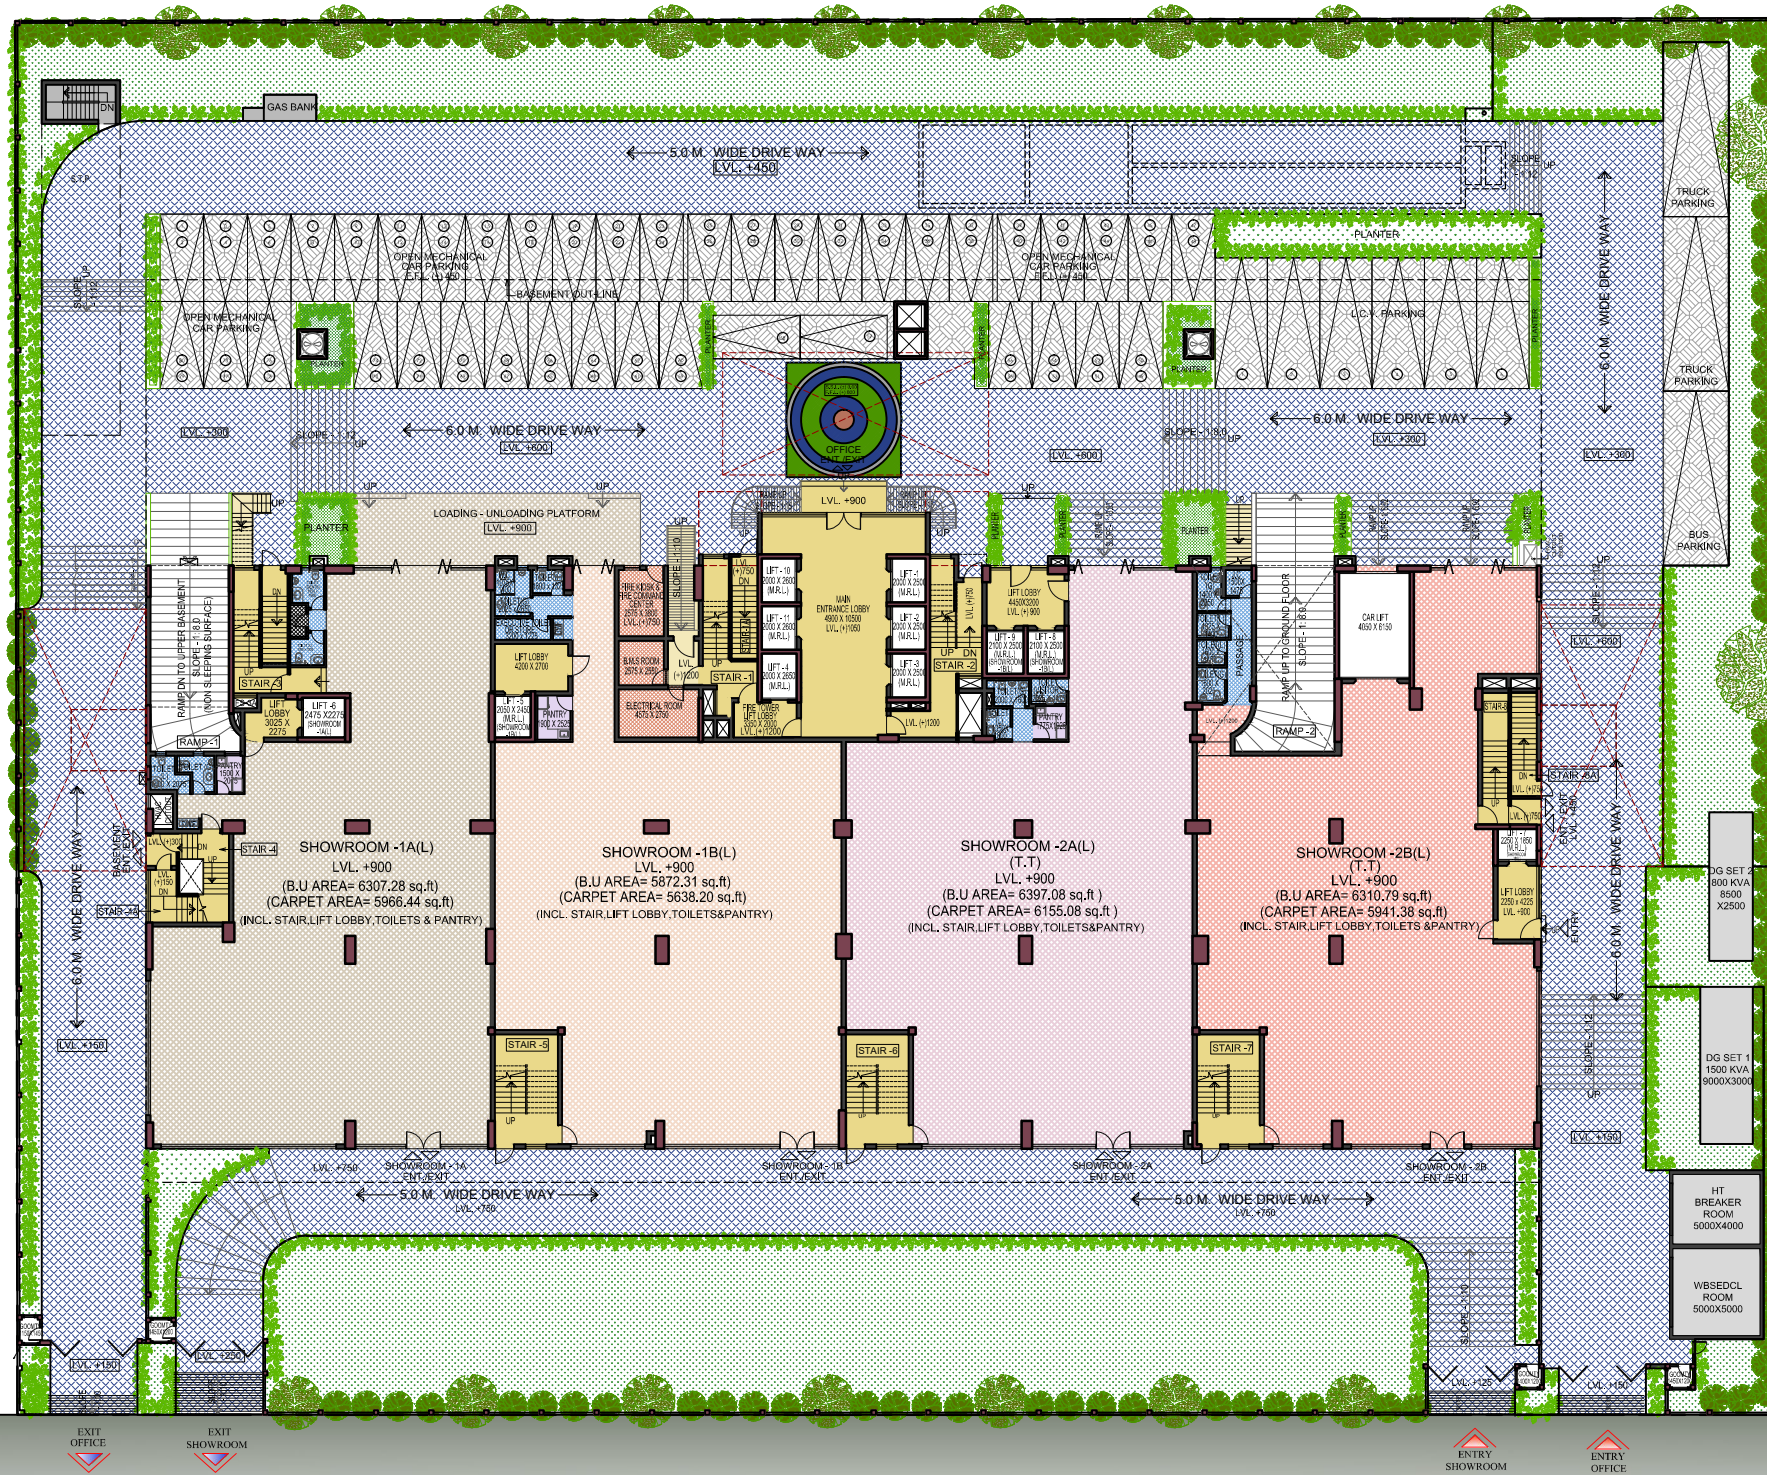

← 73.30 M. WIDE MAJOR ARTERIAL ROAD (STREET NO. 1111) →

- OPEN CAR - 80 NOS.
- (80 NOS. MECHANICAL PARKING)
- TRUCK - 02 NOS.
- BUS - 01 NOS.
- L.C.V - 06 NOS.

PROJECT -

RSH CREST
2B + G + XI STORED COMMERCIAL BUILDING, NEWTOWN, KOLKATA.

TITLE -

GROUND FLOOR PLAN



CLIENT -




SCALE - 1 : 400
DATE : - 26.07.22



(T.T- TOPSEL TOYOTA PART)

<p>PROJECT -</p> <h1 style="text-align: center;">RSH CREST</h1> <p style="text-align: center;">2B + G + XI STORED COMMERCIAL BUILDING, NEWTOWN, KOLKATA.</p>	<p>TITLE -</p> <h2 style="text-align: center;">FIRST FLOOR PLAN</h2> <p style="text-align: center;">(LVL. +6.60 M.)</p>	<p>CLIENT -</p>  <p style="text-align: center;">SHREE RSH GROUP Our Commitment, Your Comfort</p>	<p style="text-align: center;">N</p>  <p style="text-align: center;">SCALE - 1 : 225</p> <p style="text-align: center;">DATE : - 26.07.22</p>
--	---	--	--

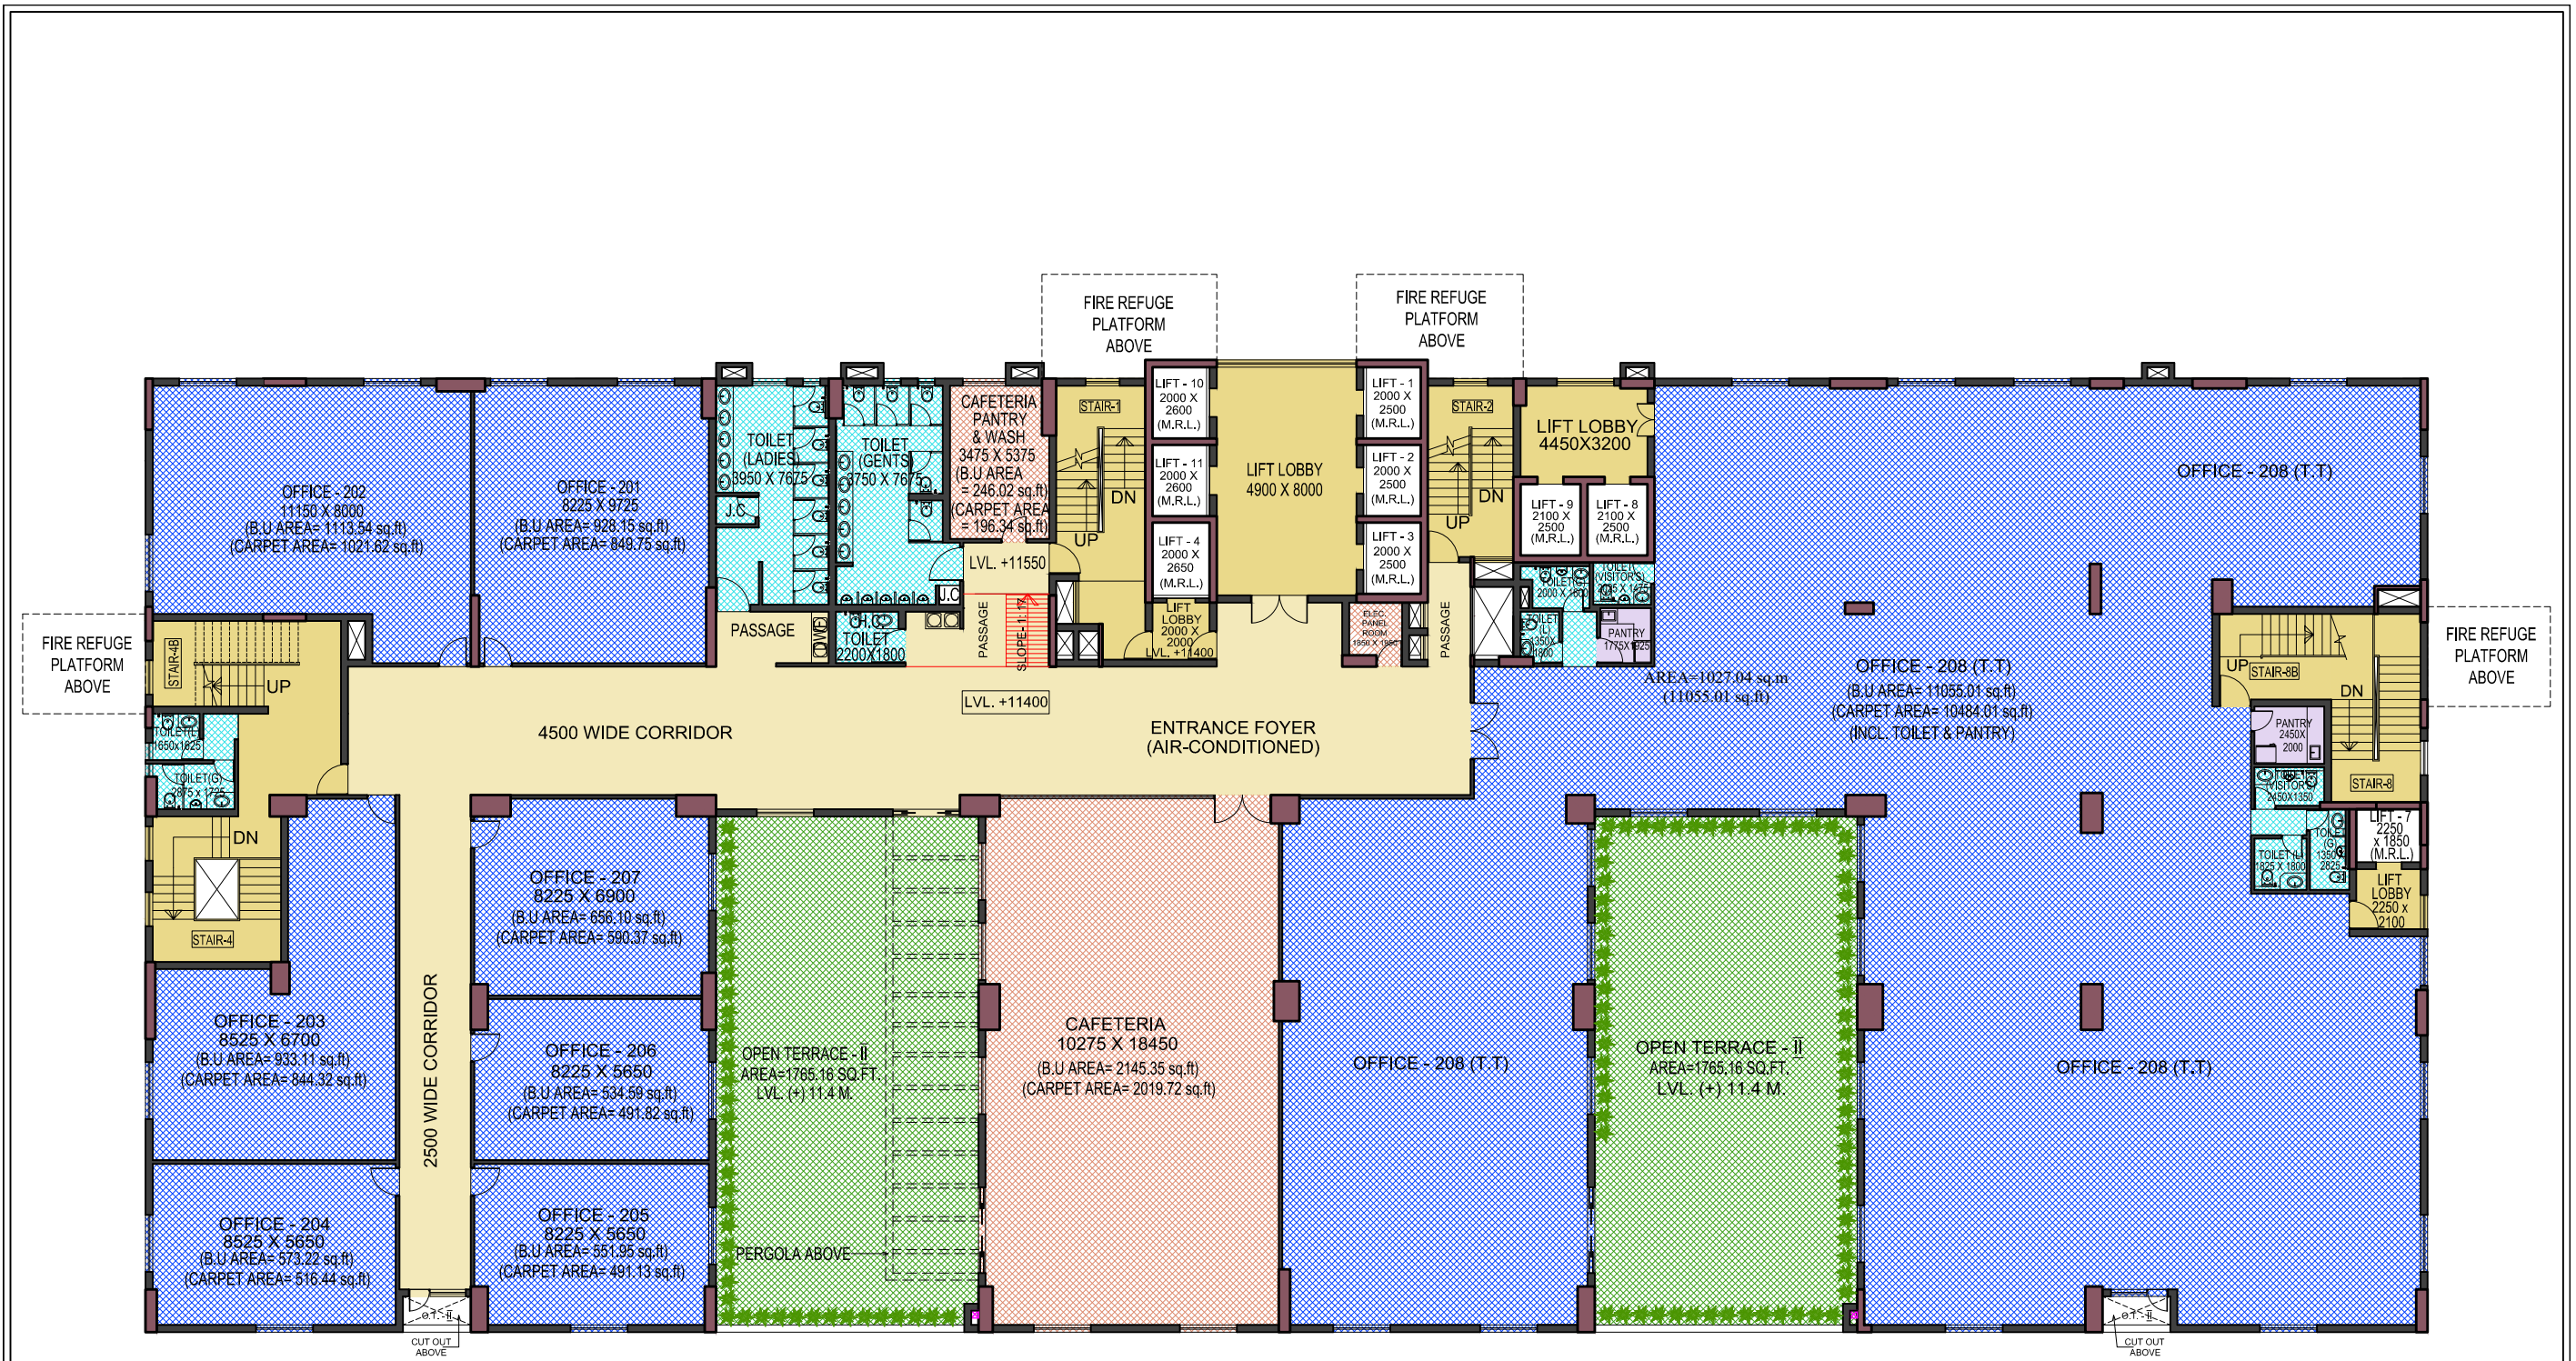

(T.T.- TOPSEL TOYOTA PART)

PROJECT -

RSH CREST
2B + G + XI STORIED COMMERCIAL BUILDING, NEWTOWN, KOLKATA.

TITLE -


SECOND FLOOR PLAN
(LVL. +11.40 M.)



CLIENT -




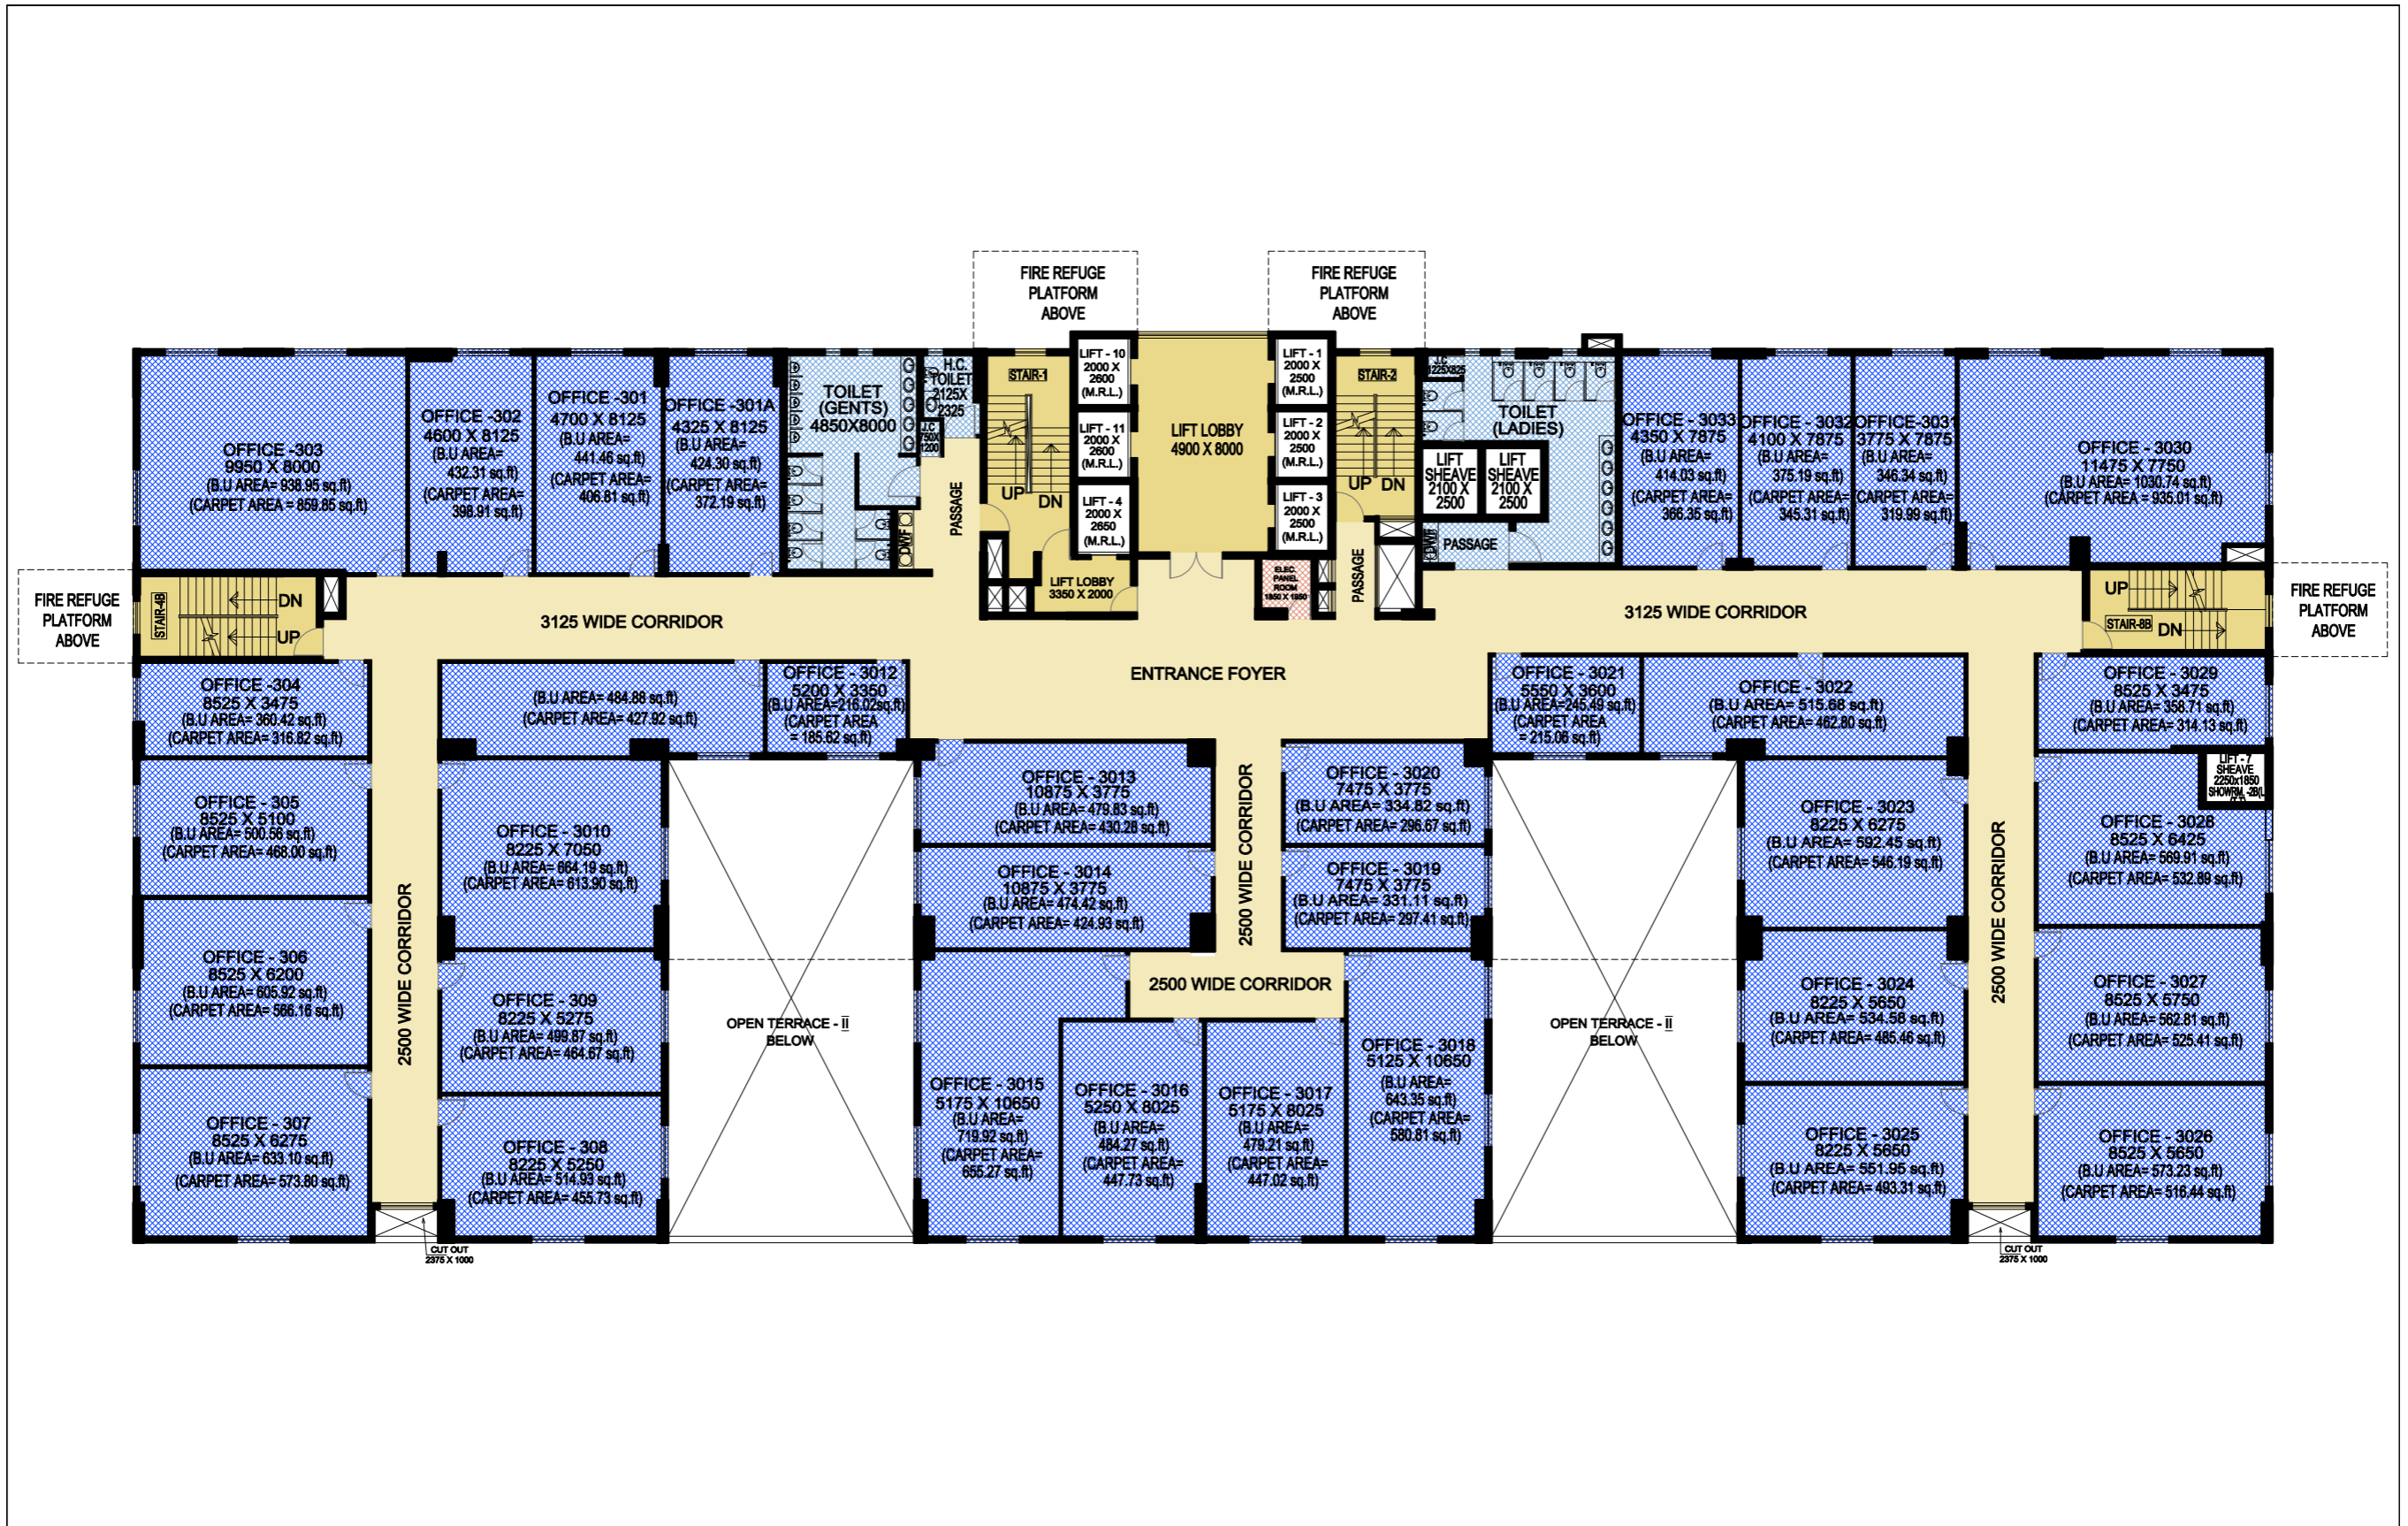

SCALE - 1 : 225


DATE : - 26.07.22

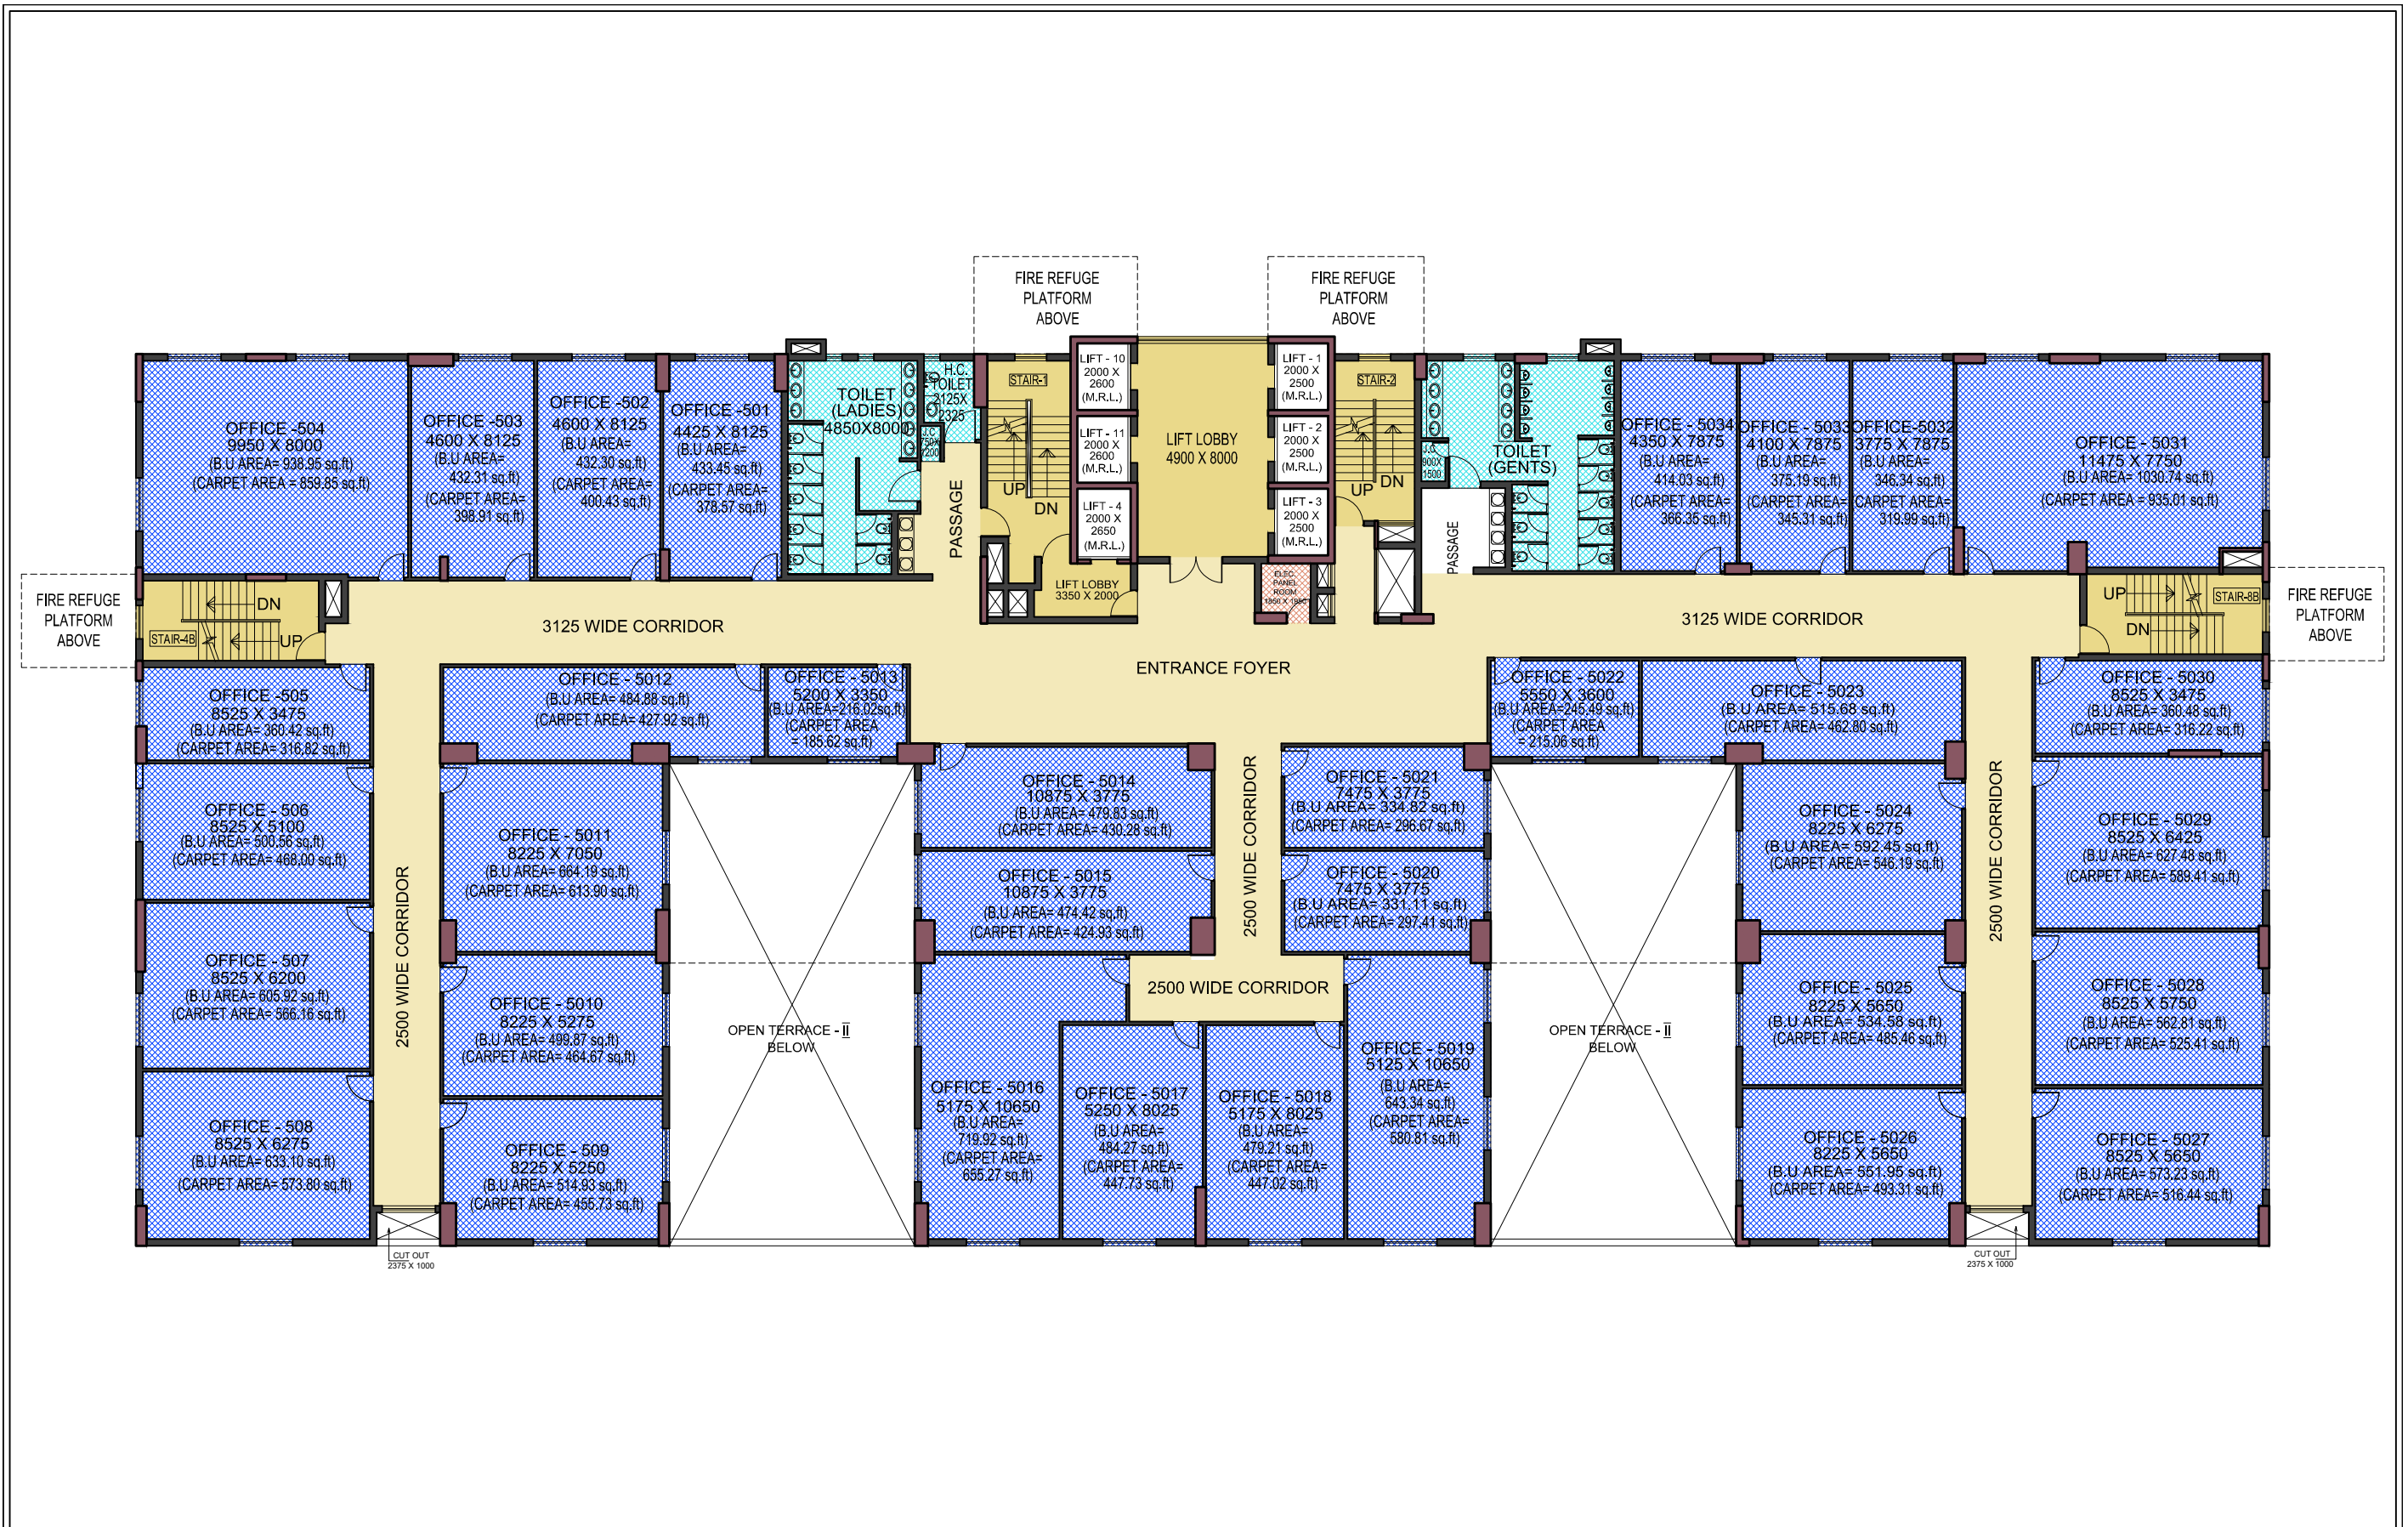

<p>PROJECT -</p> <h1 style="text-align: center;">RSH CREST</h1> <p style="text-align: center;">2B + G + XI STORED COMMERCIAL BUILDING, NEWTOWN, KOLKATA.</p>	<p>TITLE -</p> <h2 style="text-align: center;">THIRD FLOOR PLAN (LVL. +14.70 M.)</h2>	<p>CLIENT -</p>  <p>SHREE RSH GROUP Our Commitment, Your Comfort</p>	<p style="text-align: center;">N</p>  <p style="text-align: center;">SCALE - 1 : 225 DATE : - 26.07.22</p>
--	---	--	---



<p>PROJECT -</p> <h1 style="text-align: center;">RSH CREST</h1> <p style="text-align: center;">2B + G + XI STORED COMMERCIAL BUILDING, NEWTOWN, KOLKATA.</p>	<p>TITLE -</p> <h2 style="text-align: center;">FIFTH FLOOR PLAN (LVL. +21.00 M.)</h2>	<p>CLIENT -</p> <div style="text-align: center;">  <p>SHREE RSH GROUP Our Commitment, Your Comfort</p> </div>	<div style="text-align: center;">  <p>SCALE - 1 : 225</p> <p>DATE : - 26.07.22</p> </div>
--	---	---	--

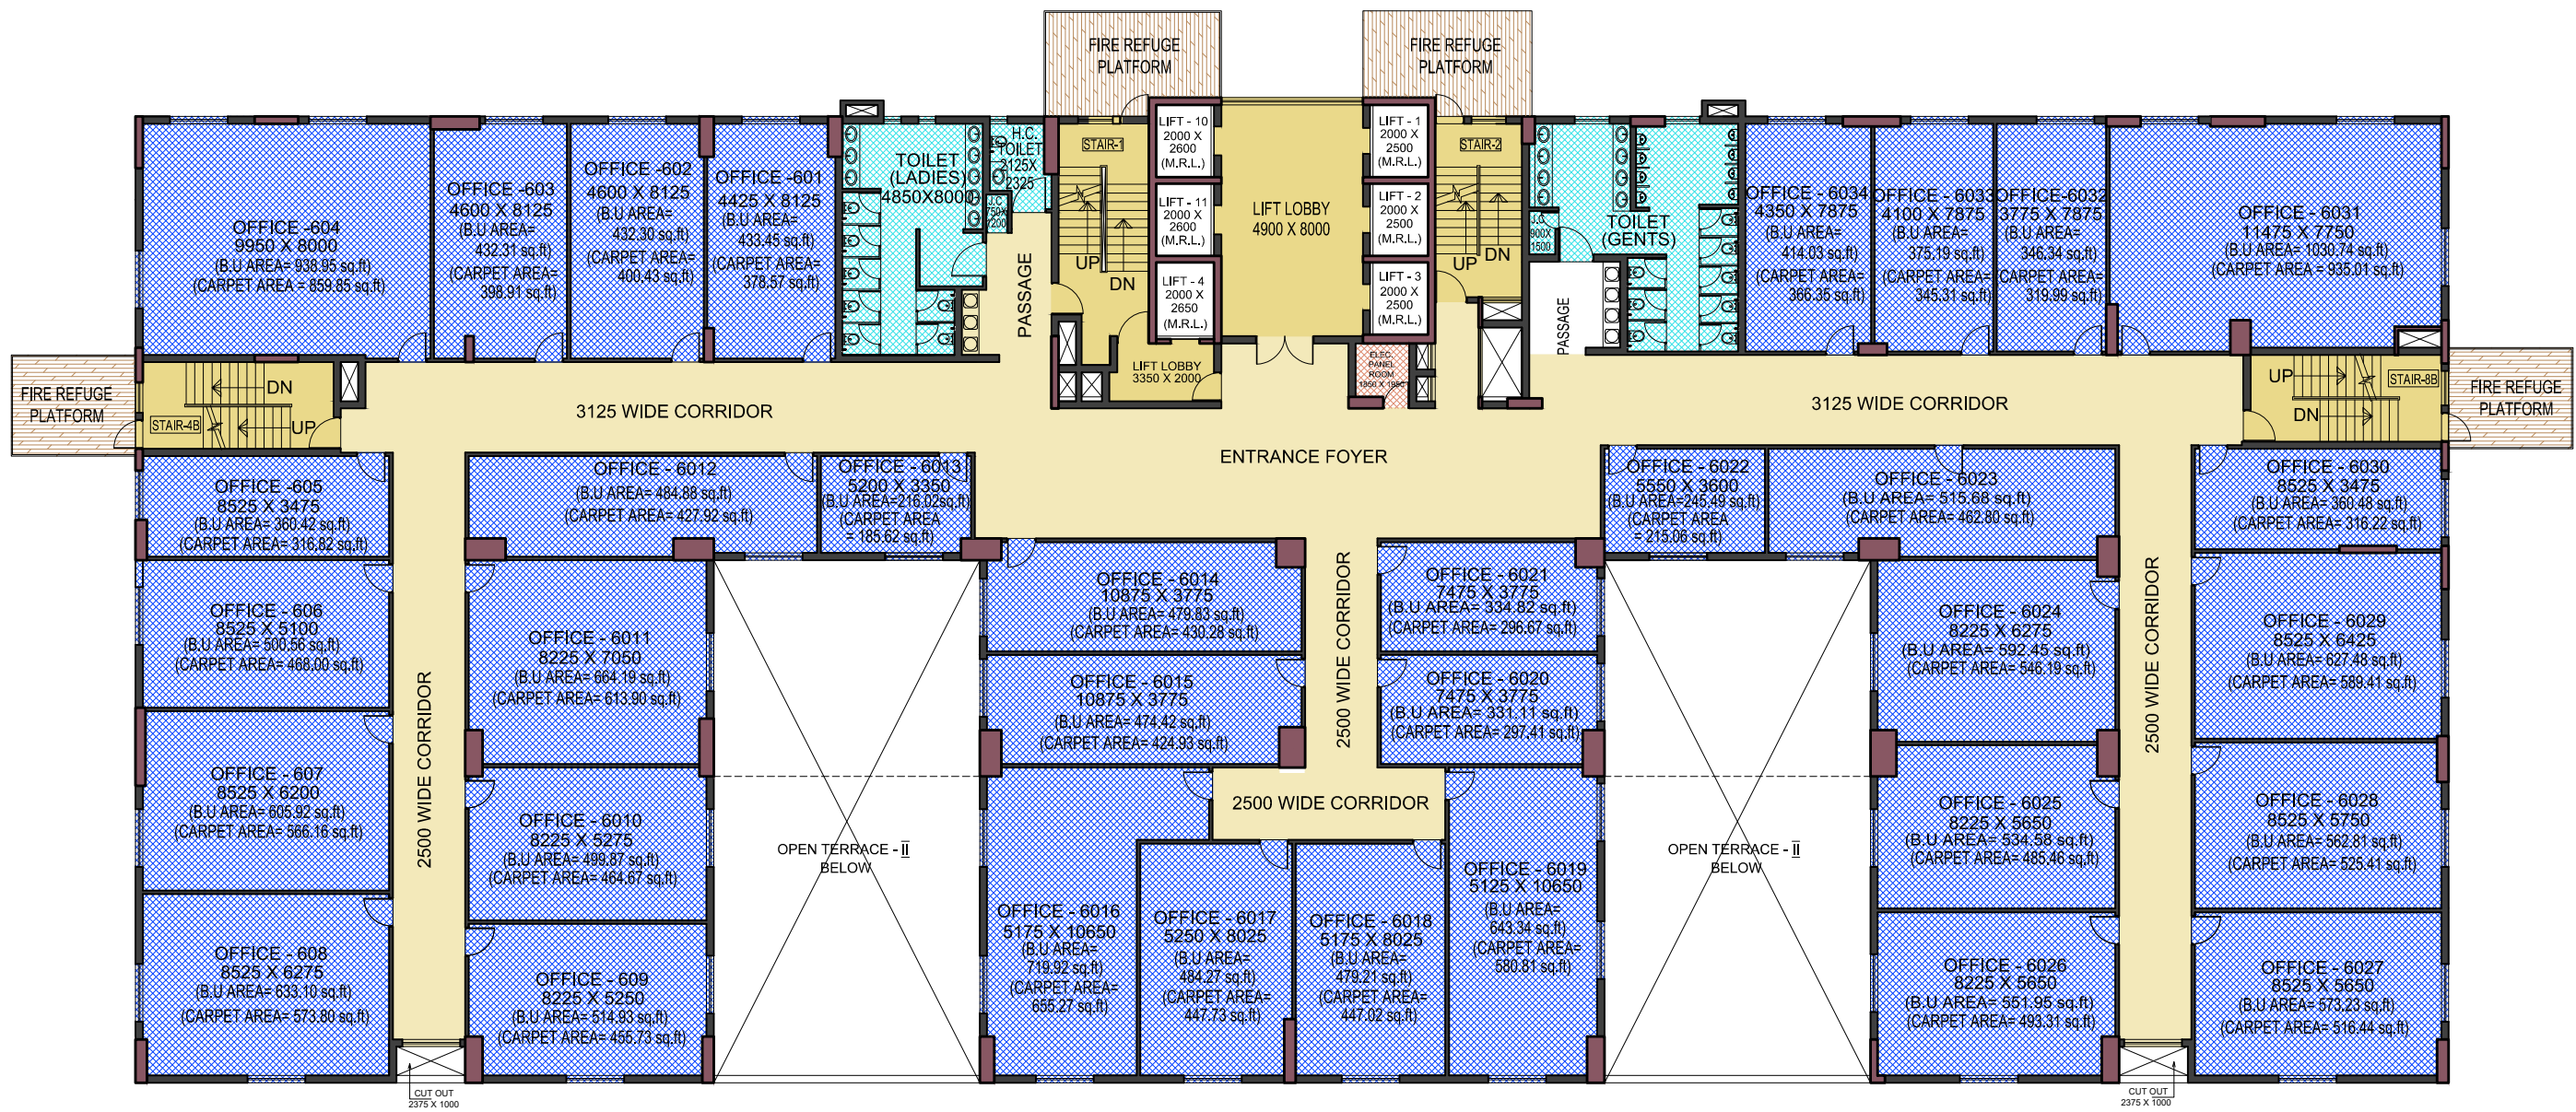

PROJECT -

RSH CREST
 2B + G + XI STORED COMMERCIAL BUILDING, NEWTOWN, KOLKATA.

TITLE -


SIXTH FLOOR PLAN
 (LVL. +24.15 M.)



CLIENT -




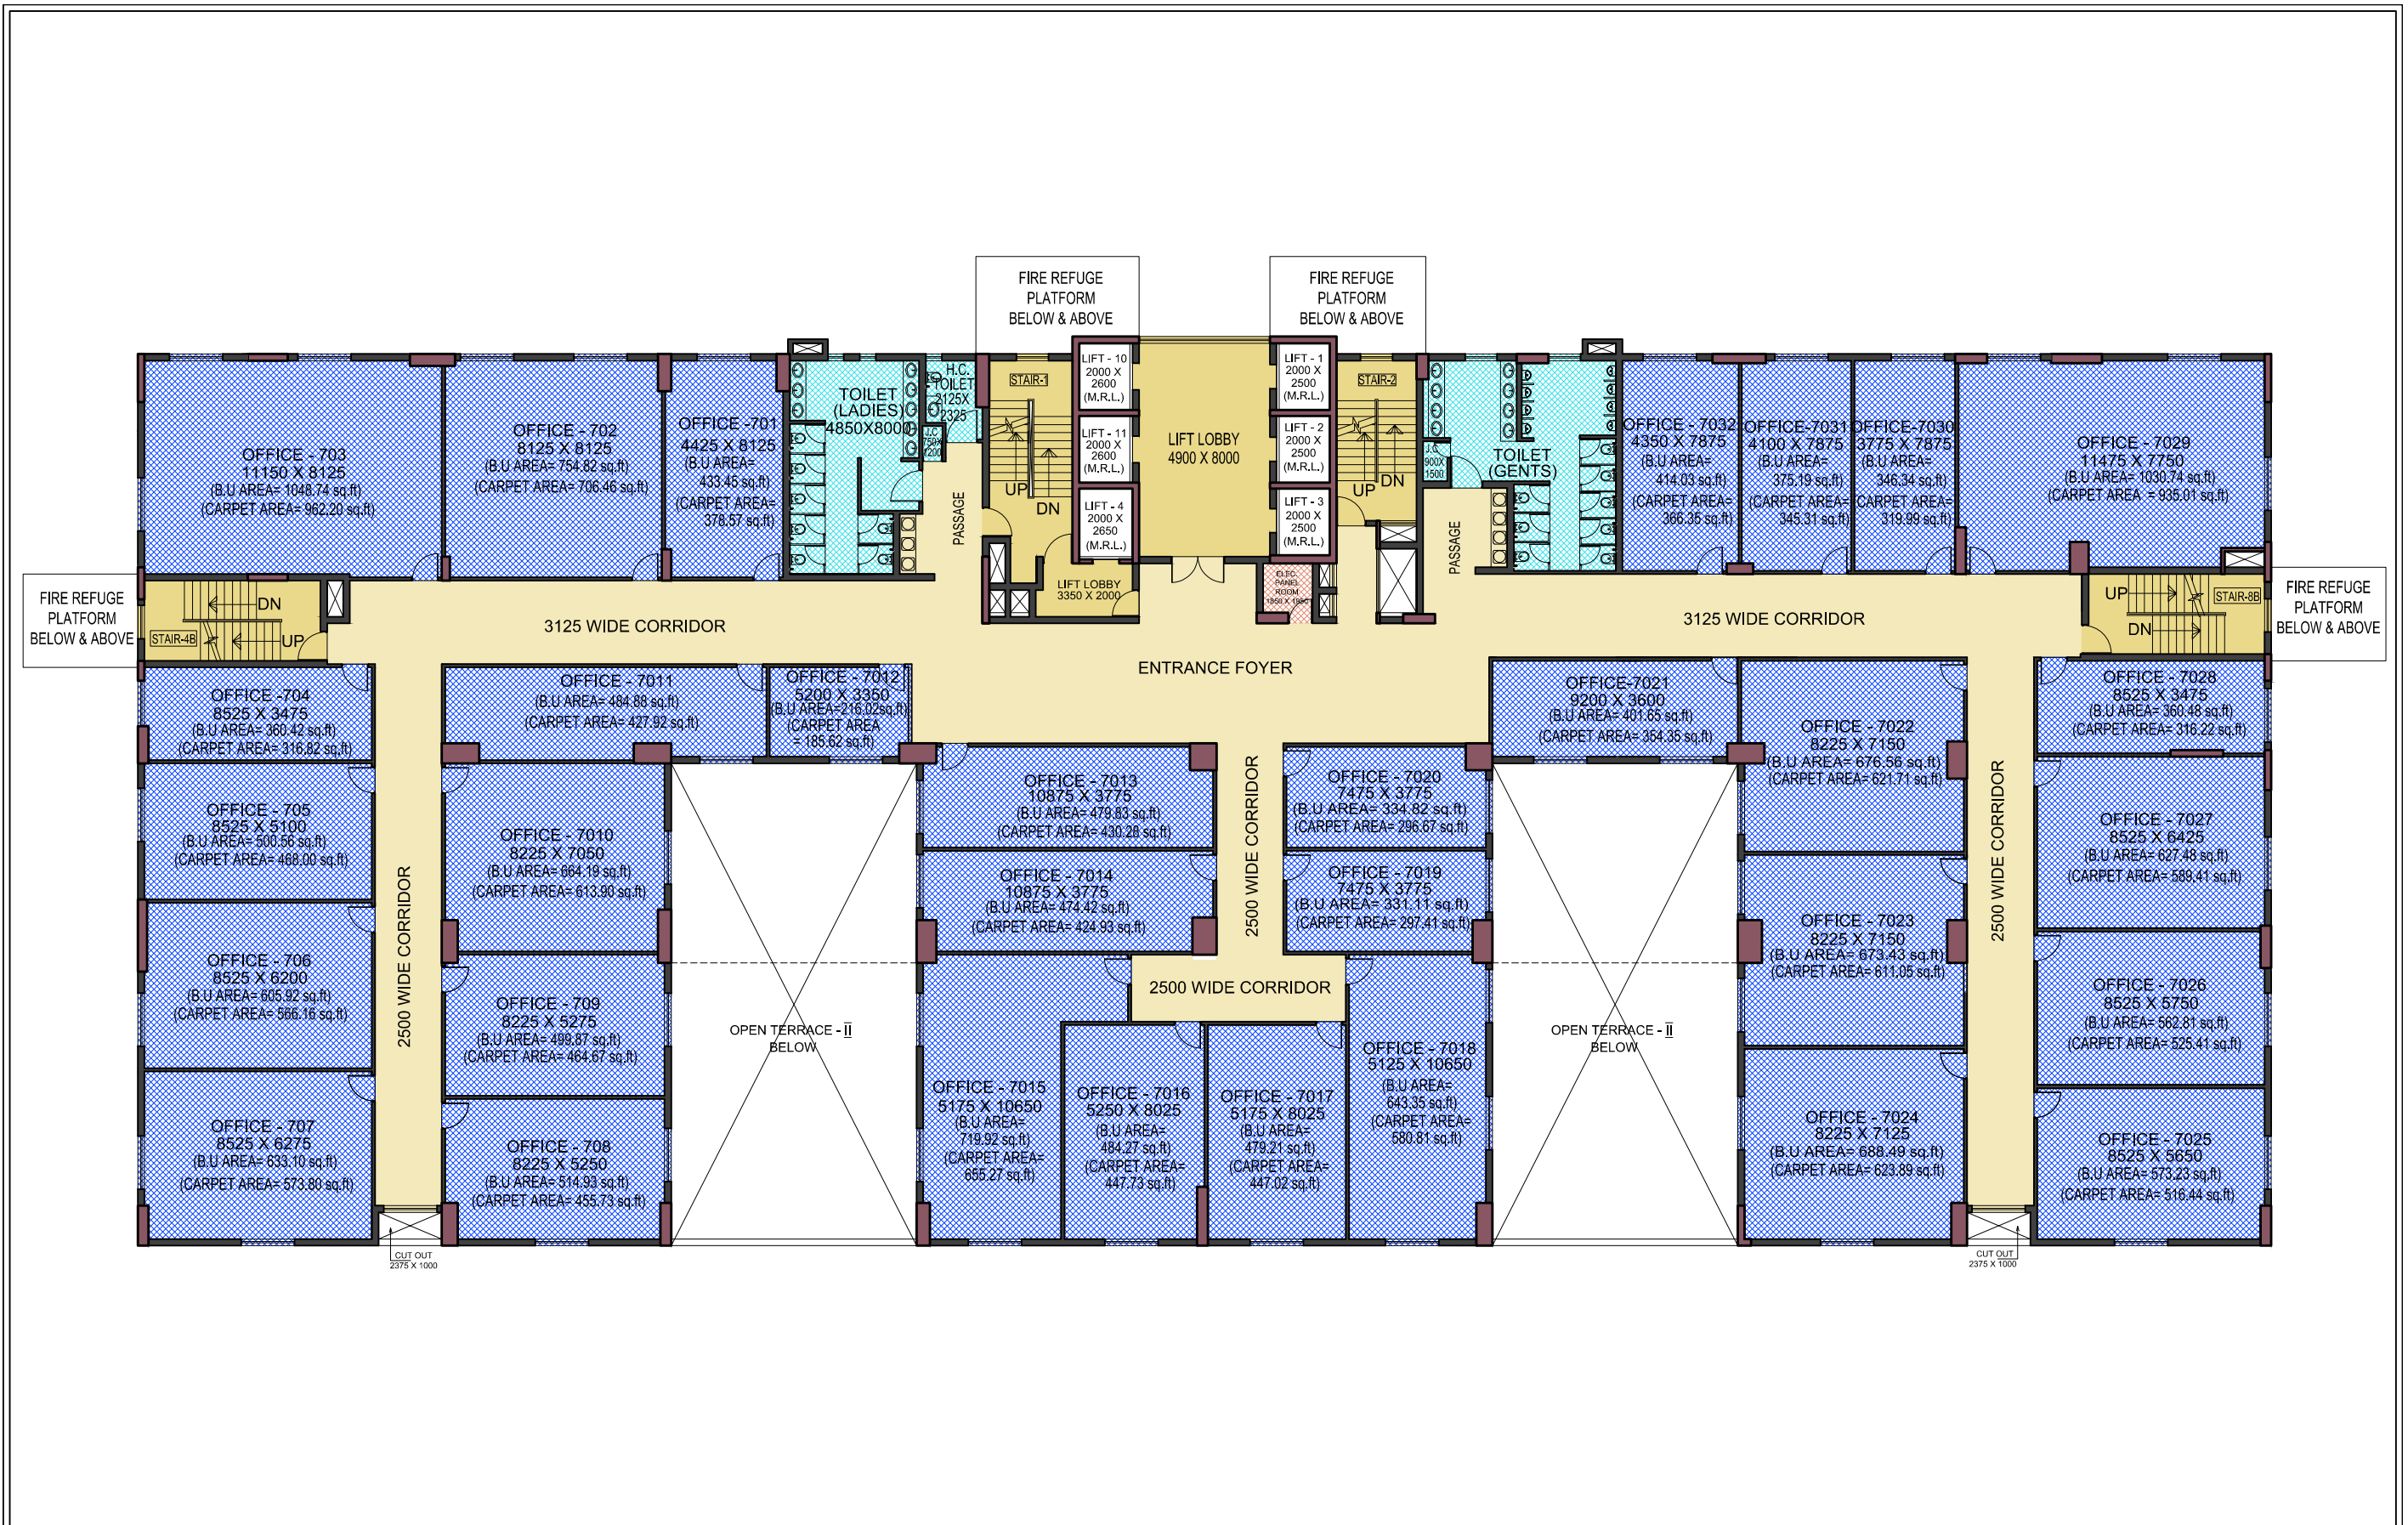

SCALE - 1 : 225


DATE : - 26.07.22



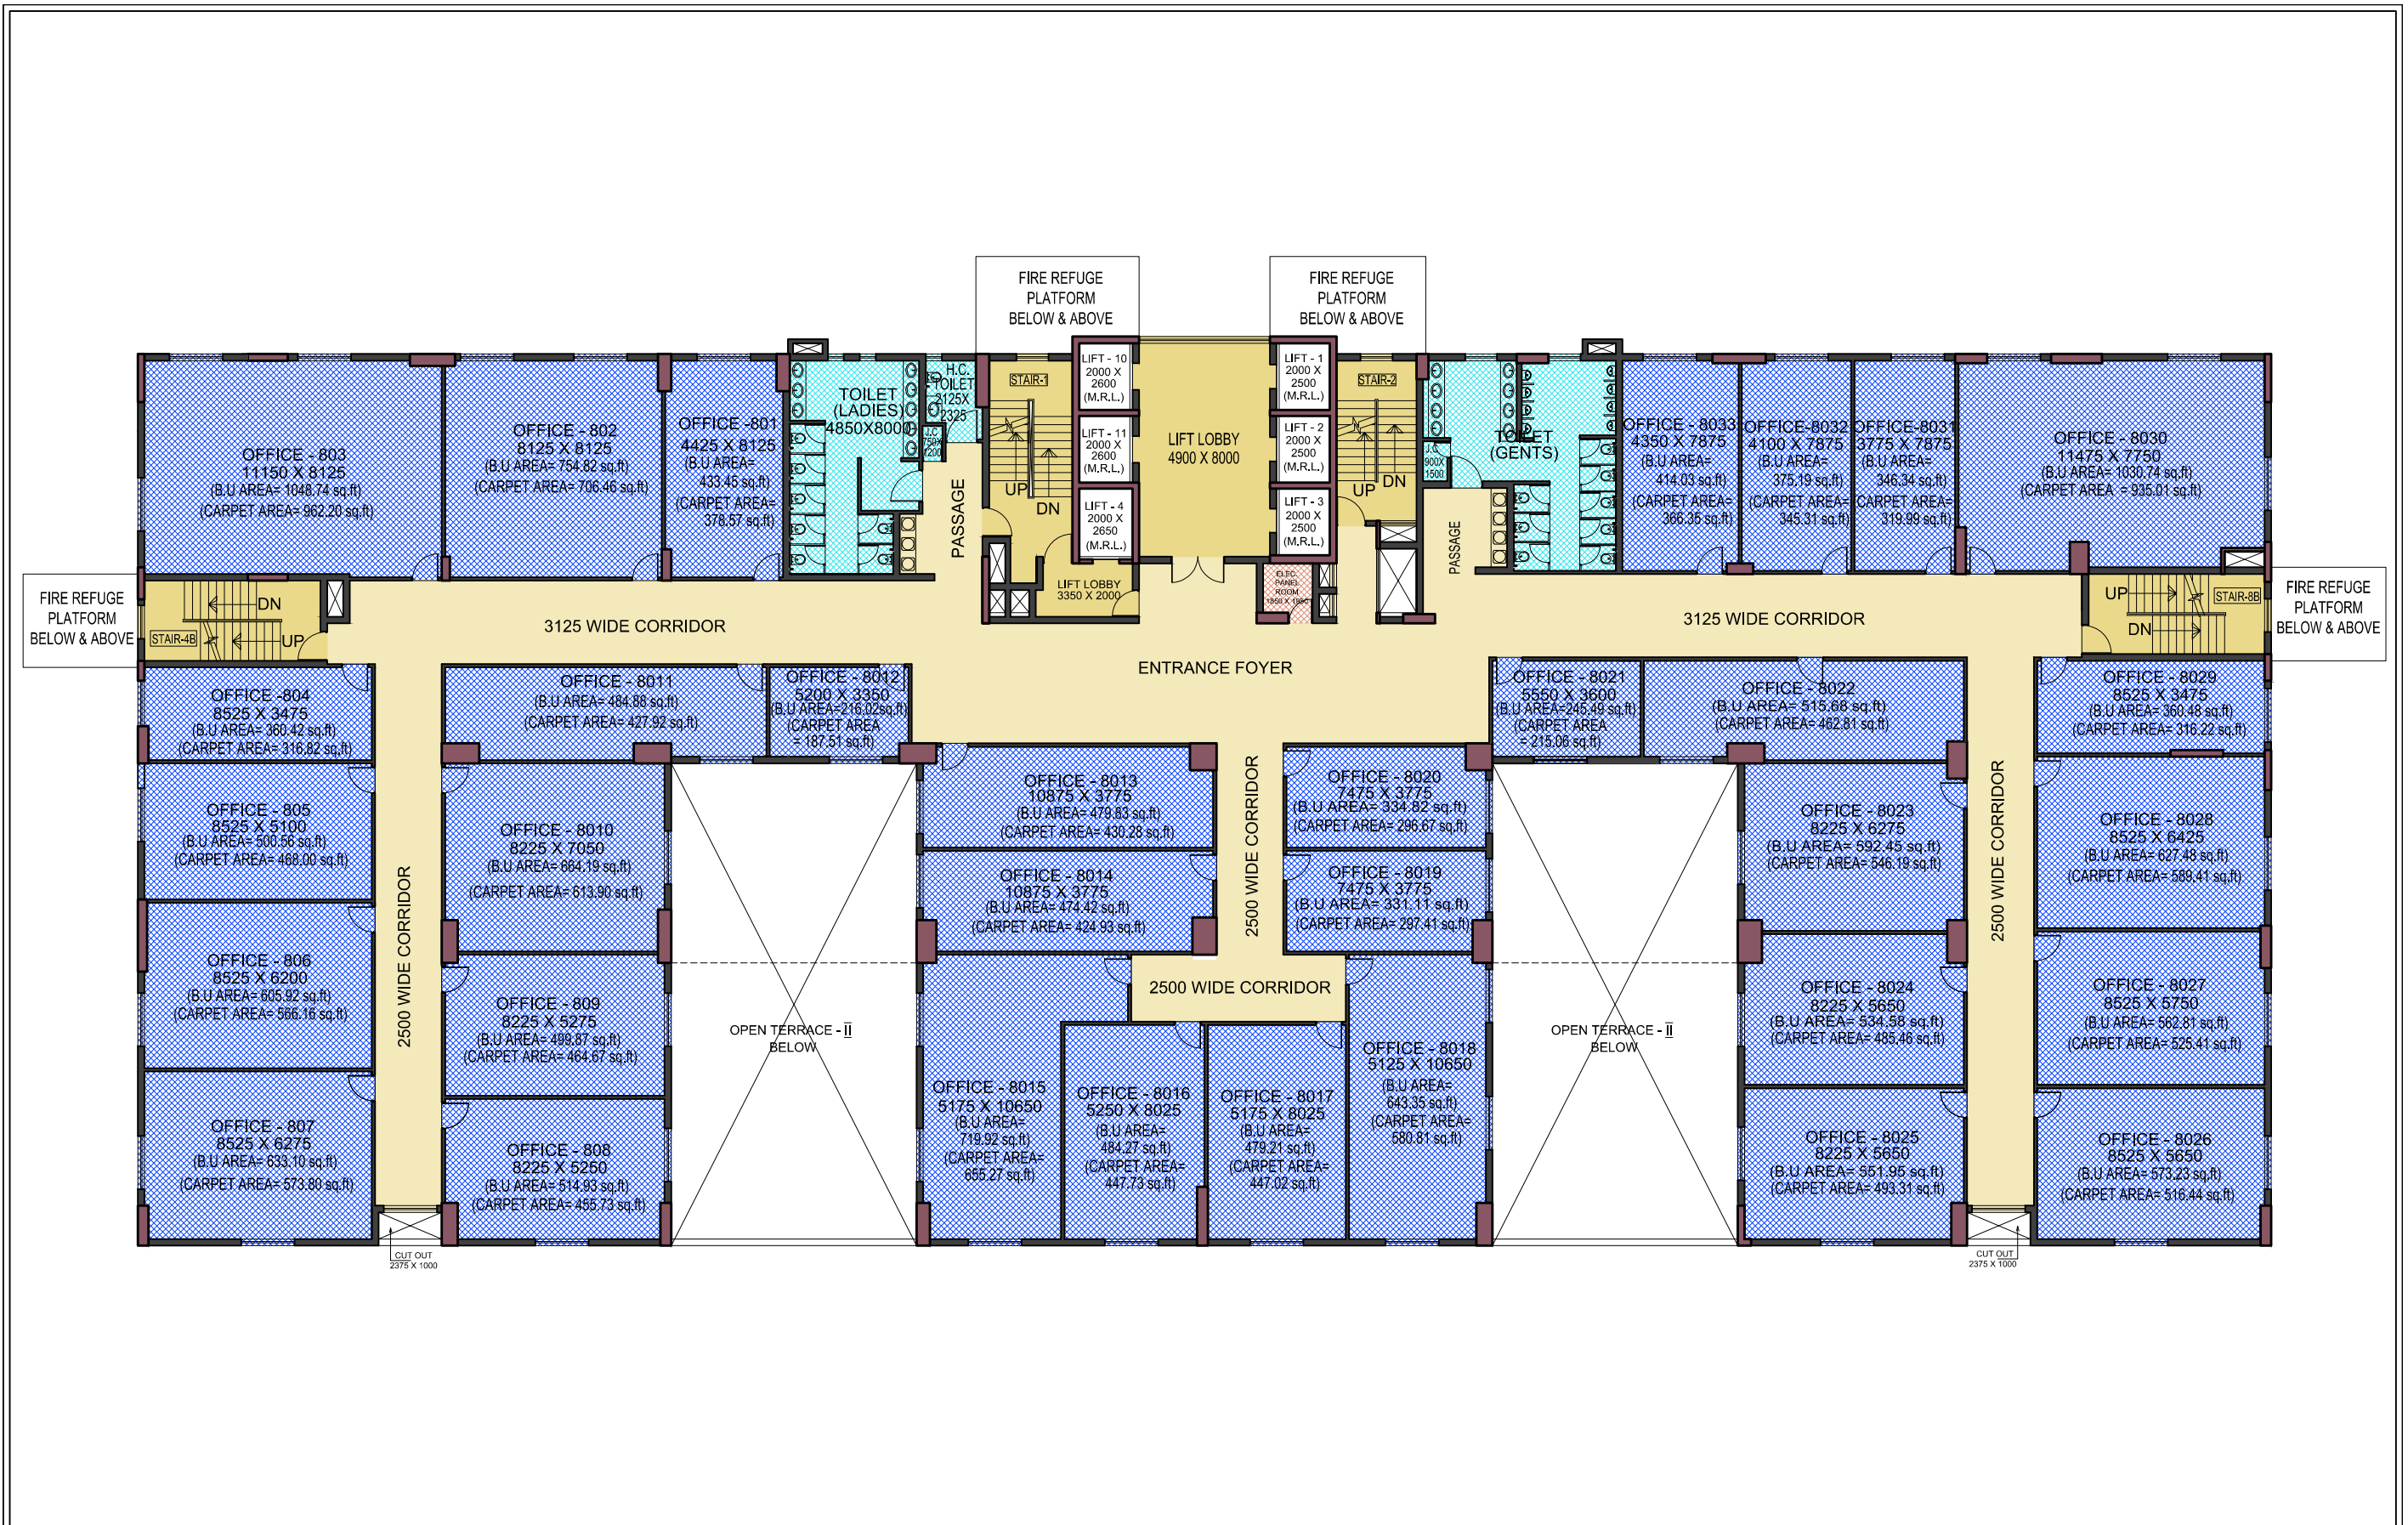


<p>PROJECT -</p> <h1 style="text-align: center;">RSH CREST</h1> <p style="text-align: center;">2B + G + XI STORIED COMMERCIAL BUILDING, NEWTOWN, KOLKATA.</p>	<p>TITLE -</p> <h2 style="text-align: center;">SEVENTH FLOOR PLAN (LVL. +27.30 M.)</h2>	<p>CLIENT -</p> <div style="text-align: center;">  <p>SHREE RSH GROUP Our Commitment, Your Comfort</p> </div>	<div style="text-align: center;">  <p>SCALE - 1 : 225</p> <p>DATE : - 26.07.22</p> </div>
---	---	---	--



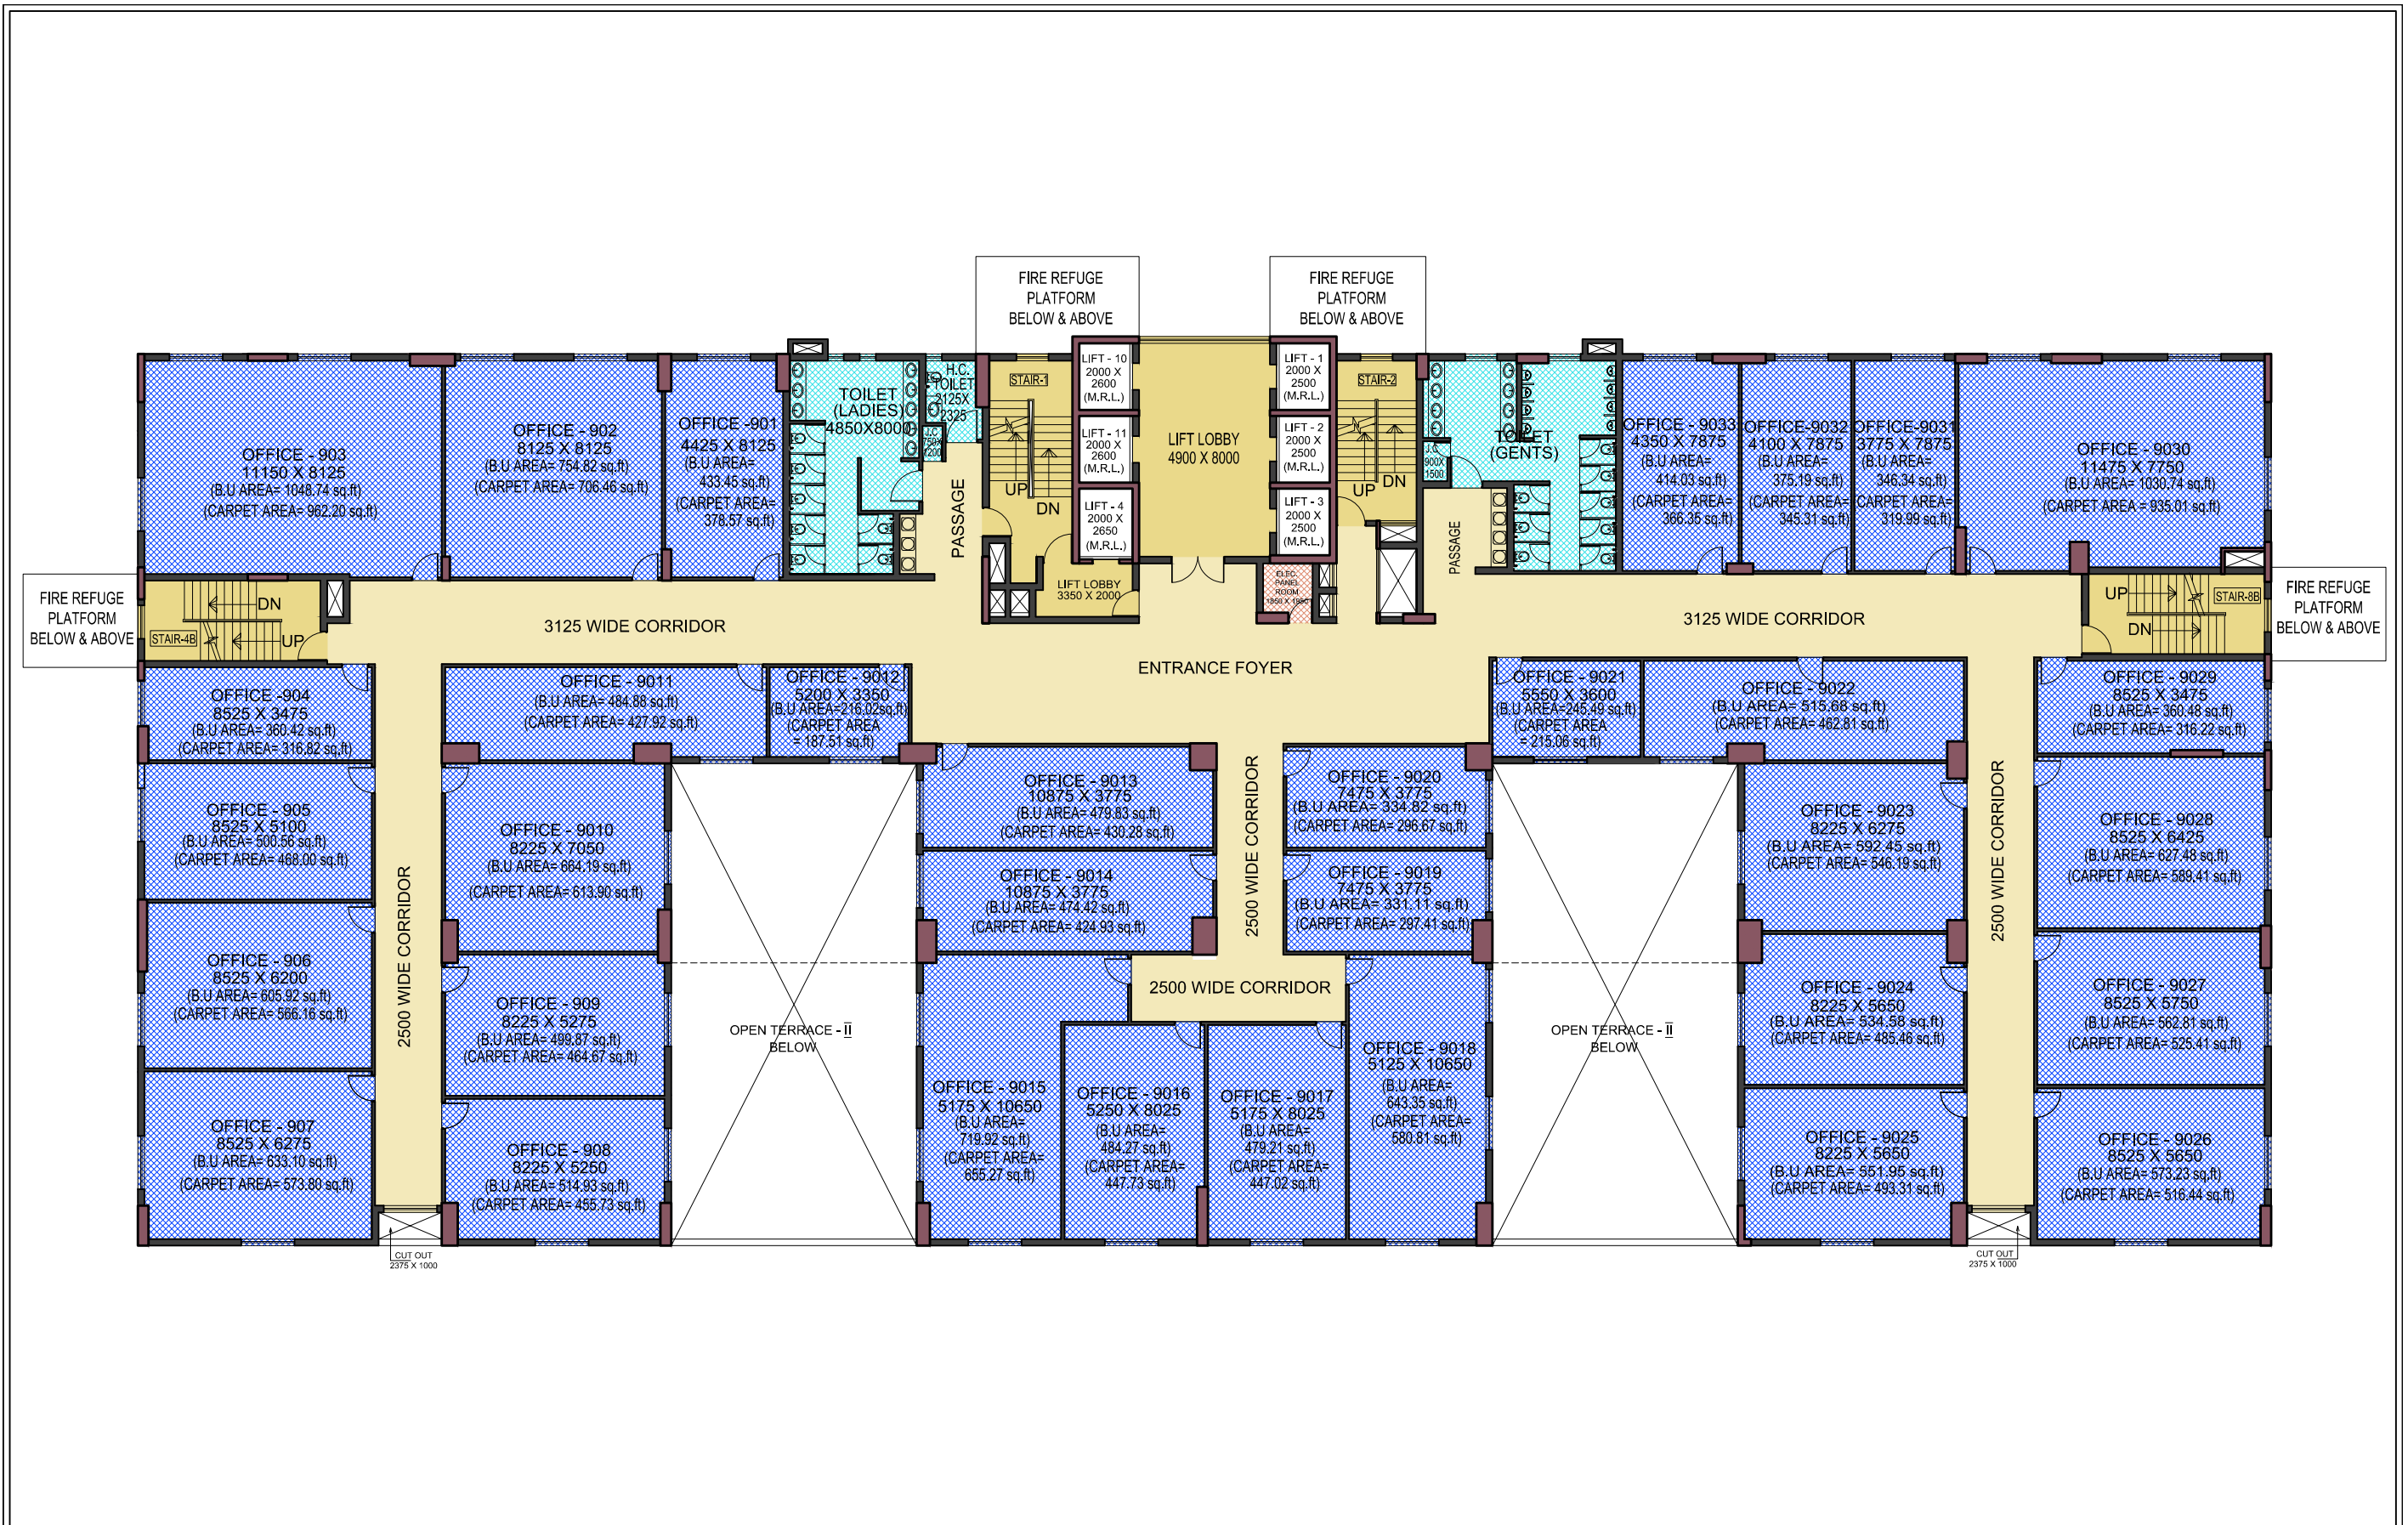


<p>PROJECT -</p> <h1 style="text-align: center;">RSH CREST</h1> <p style="text-align: center;">2B + G + XI STORIED COMMERCIAL BUILDING, NEWTOWN, KOLKATA.</p>	<p>TITLE -</p> <h2 style="text-align: center;">EIGHTH FLOOR PLAN (LVL. +30.45 M.)</h2>	<p>CLIENT -</p> <div style="text-align: center;">  <p>SHREE RSH GROUP Our Commitment, Your Comfort</p> </div>	<div style="text-align: center;">  <p>SCALE - 1 : 225</p> <p>DATE : - 26.07.22</p> </div>
---	--	---	--



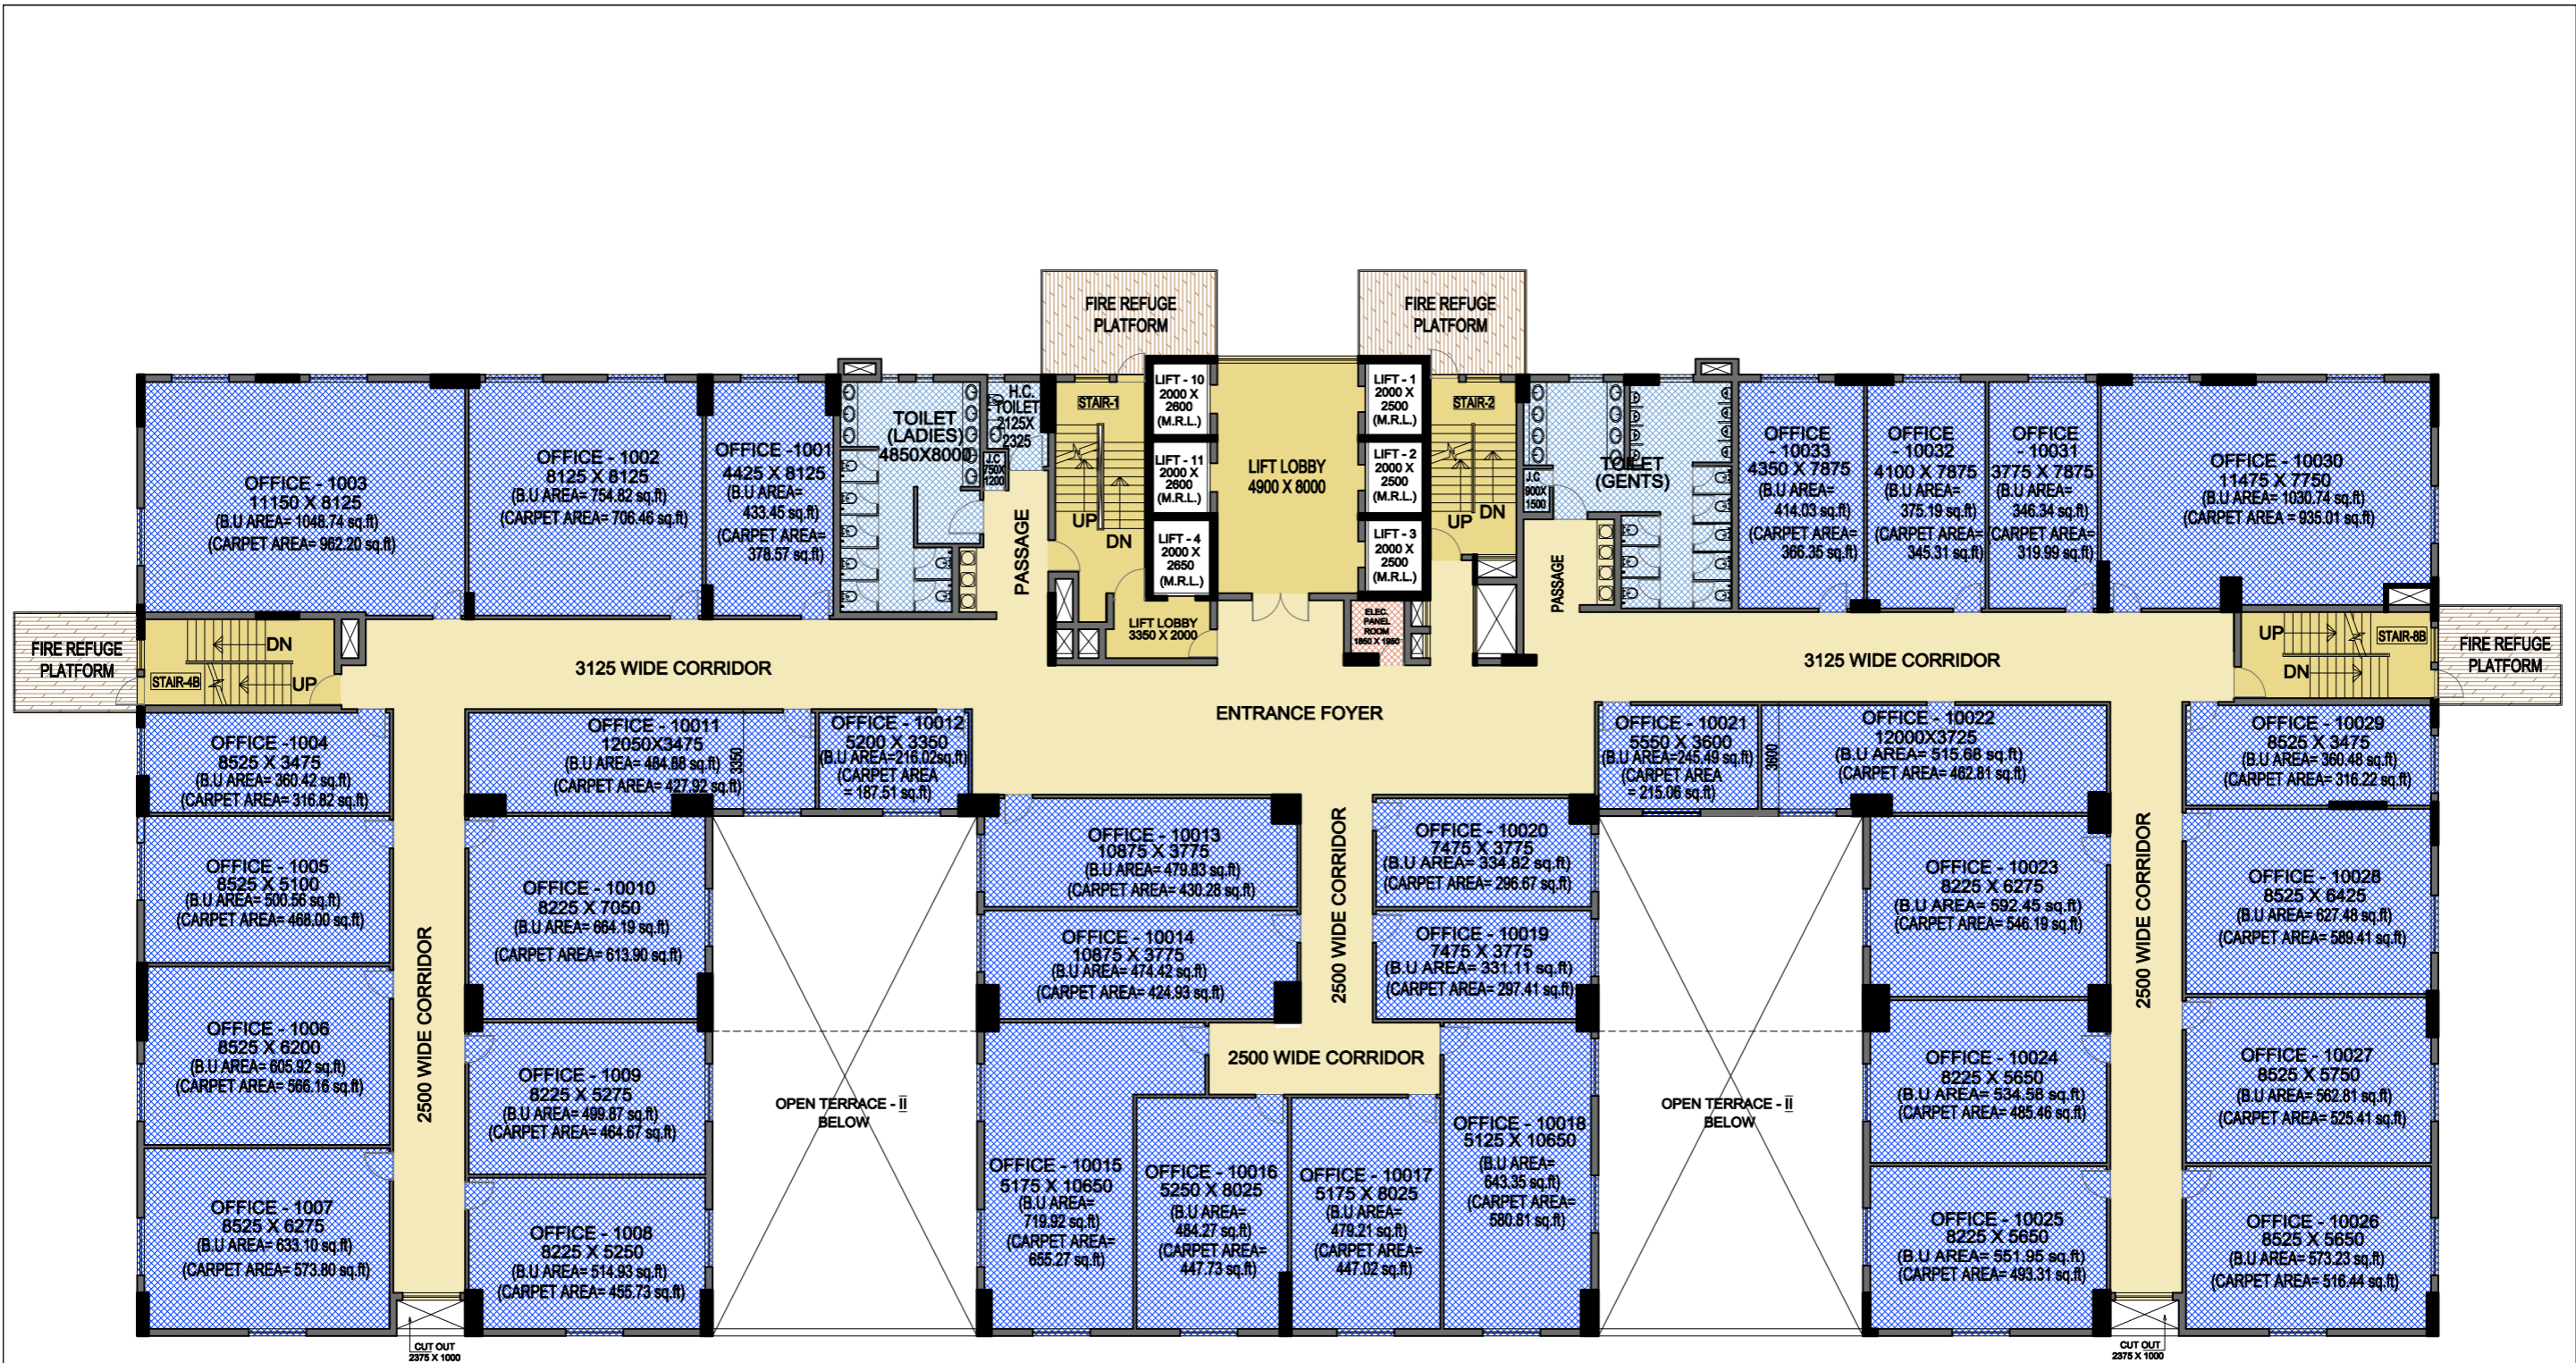

<p>PROJECT -</p> <h1 style="text-align: center;">RSH CREST</h1> <p style="text-align: center;">2B + G + XI STORIED COMMERCIAL BUILDING, NEWTOWN, KOLKATA.</p>	<p>TITLE -</p> <h2 style="text-align: center;">NINTH FLOOR PLAN (LVL. +33.60 M.)</h2>	<p>CLIENT -</p> <div style="text-align: center;">  <p>SHREE RSH GROUP Our Commitment, Your Comfort</p> </div>	<div style="text-align: center;">  <p>SCALE - 1 : 225</p> <p>DATE : - 26.07.22</p> </div>
---	---	---	--

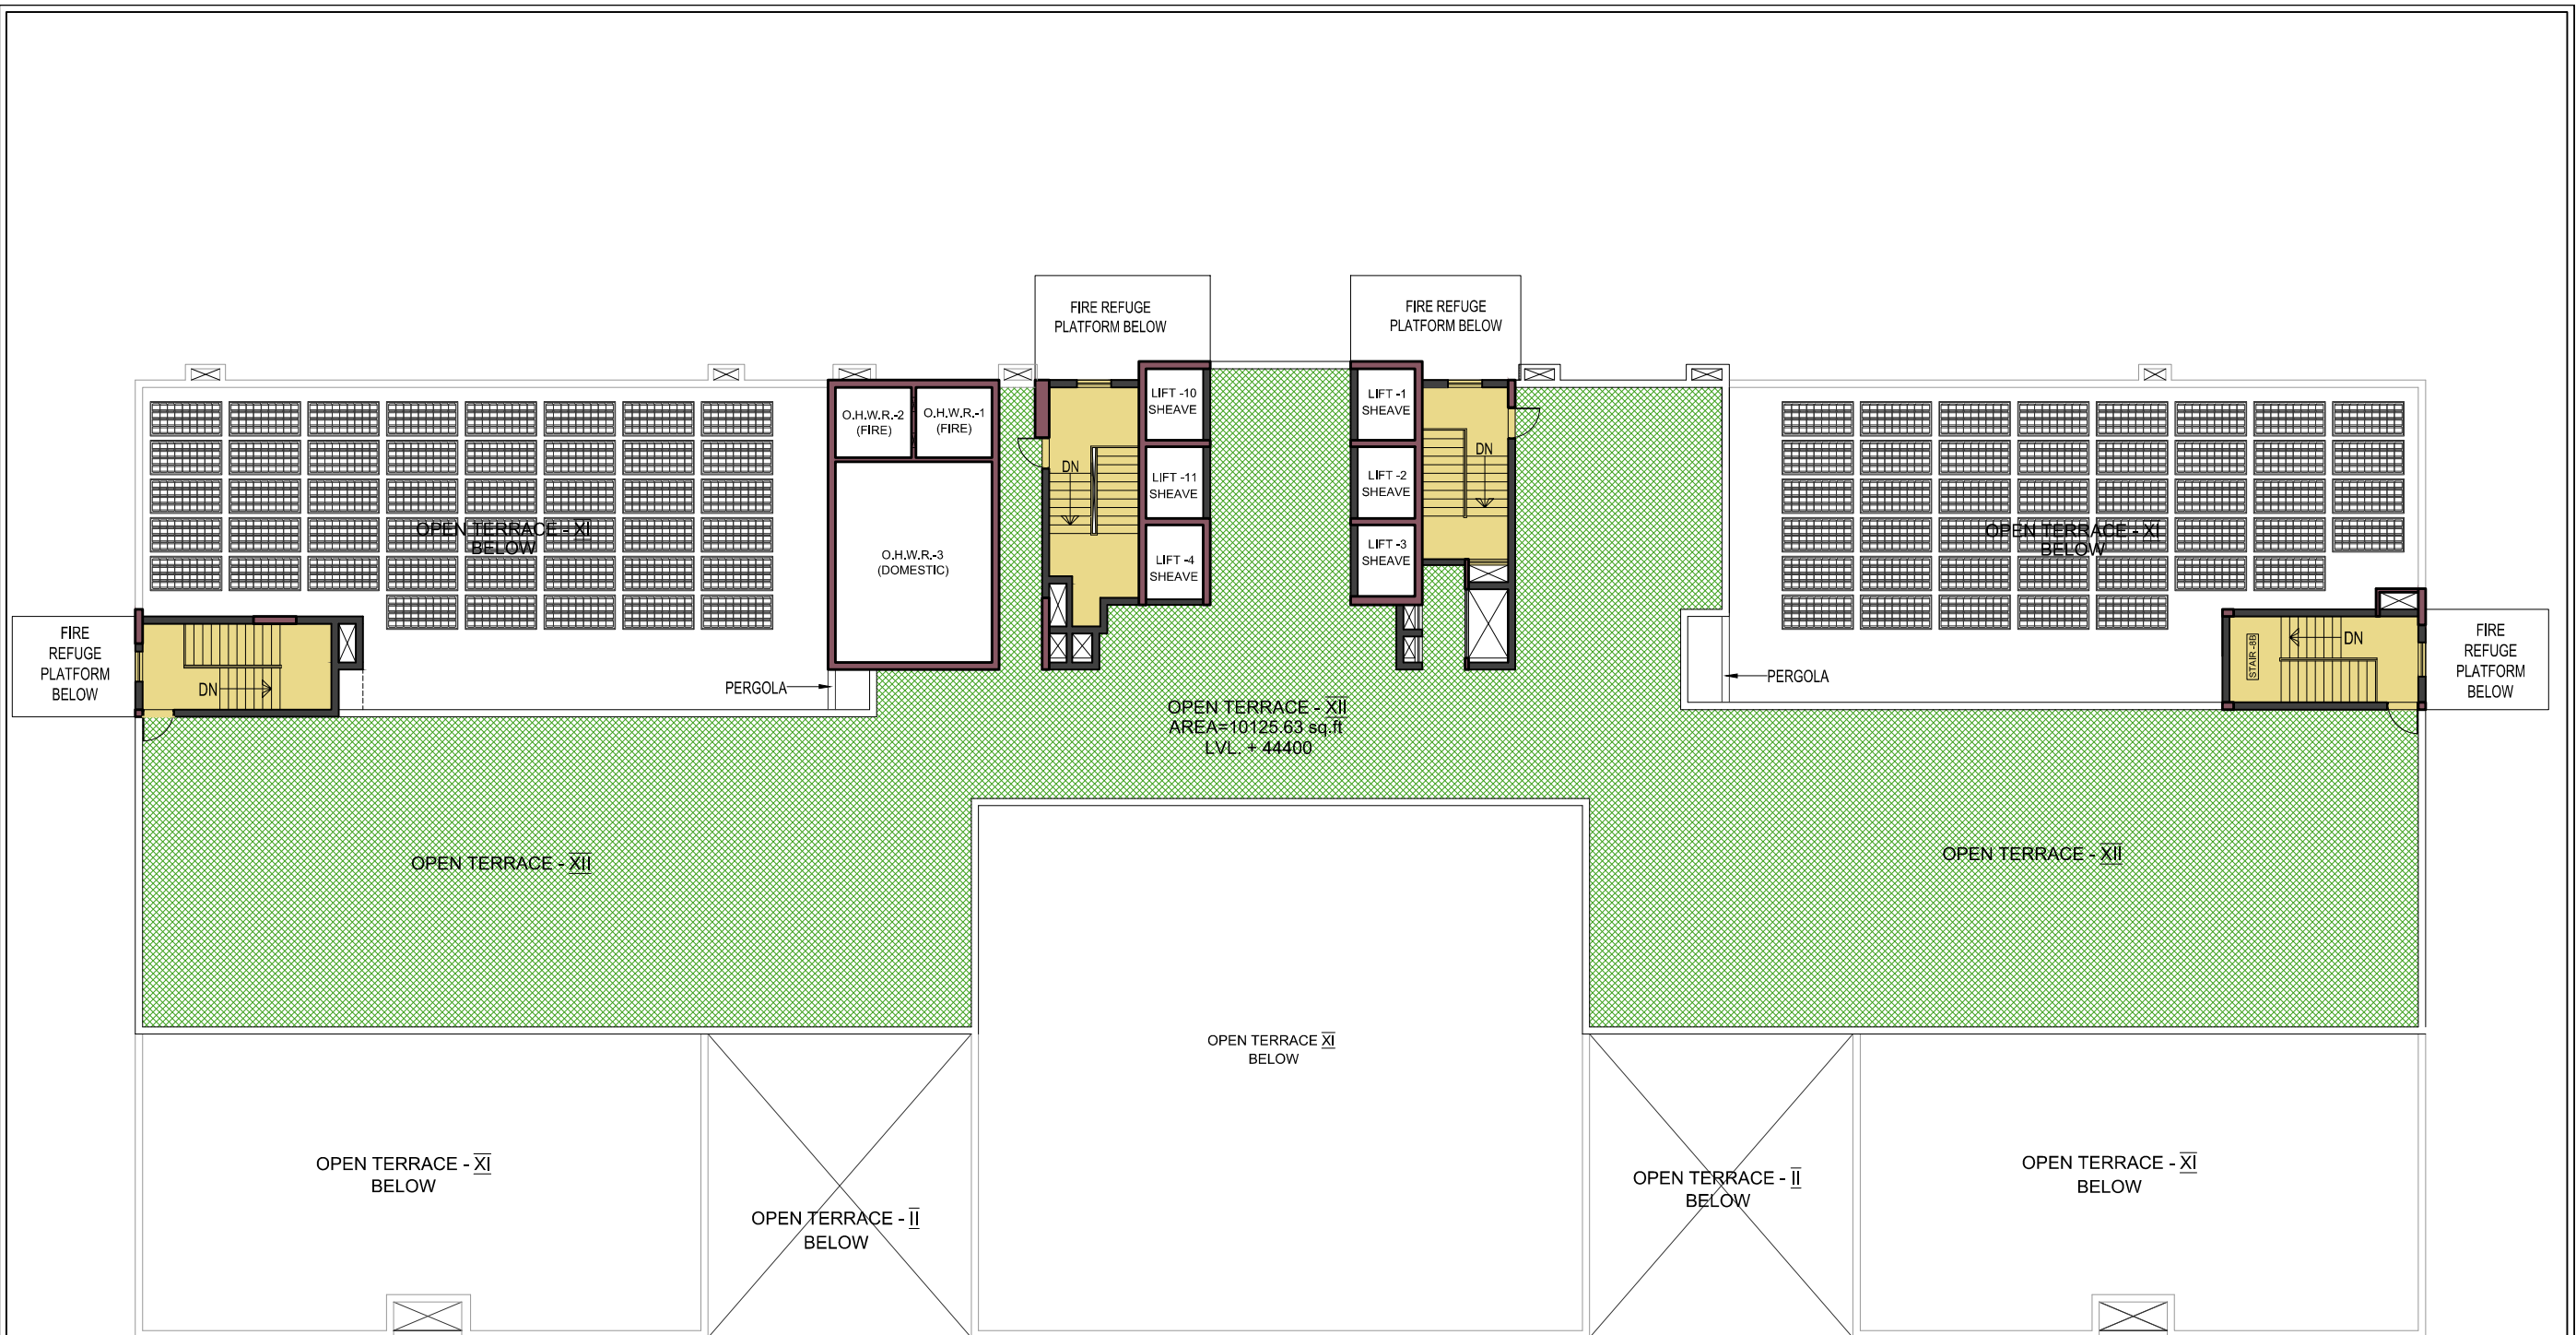

<p>PROJECT -</p> <h1 style="text-align: center;">RSH CREST</h1> <p style="text-align: center;">2B + G + XI STORIED COMMERCIAL BUILDING, NEWTOWN, KOLKATA.</p>	<p>TITLE -</p> <h2 style="text-align: center;">TENTH FLOOR PLAN (LVL. +36.75 M.)</h2>	<p>CLIENT -</p>  <p style="text-align: center;">SHREE RSH GROUP Our Commitment, Your Comfort</p>	<p style="text-align: center;">N</p>  <p style="text-align: center;">SCALE - 1 : 225 DATE : - 26.07.22</p>
---	---	--	---



<p>PROJECT -</p> <p>RSH CREST</p> <p>2B + G + XI STORED COMMERCIAL BUILDING, NEWTOWN, KOLKATA.</p>	<p>TITLE -</p> <p>ROOF PLAN (LVL. +44.40 M.)</p>	<p>CLIENT -</p>  <p>SHREE RSH GROUP Our Commitment, Your Comfort</p>	 <p>SCALE - 1 : 225 DATE : - 26.07.22</p>
---	--	---	--